


1376 SQUARE FEET



SCALE: 1/4"=1'-0"

FLOOR PLAN

SCALE: 1/4"=1'-0"
1376 SQUARE FEET

 

NOTE:
WHILE GREAT CARE HAS BEEN TAKEN TO ENSURE THE ACCURACY OF THESE PRINTS, NO ATTENTION HAS BEEN GIVEN TO A SPECIFIC INDIVIDUAL BUILDING SITE. THEREFORE IT IS THE CONTRACTOR'S RESPONSIBILITY TO ADDRESS ANY AND ALL EXISTING SITE CONDITIONS, SET BACKS, ELEVATIONS AND HOOK-UPS. THE CONTRACTOR IS ALSO RESPONSIBLE TO VERIFY ALL DIMENSIONS AND DETAILS FOR ACCURACY. IT IS ALSO THE CONTRACTOR'S RESPONSIBILITY TO COMPLY WITH ALL CURRENT BUILDING CODES AND ADHERE TO STANDARD BUILDING PRACTICES IN A PROFESSIONAL MANNER.

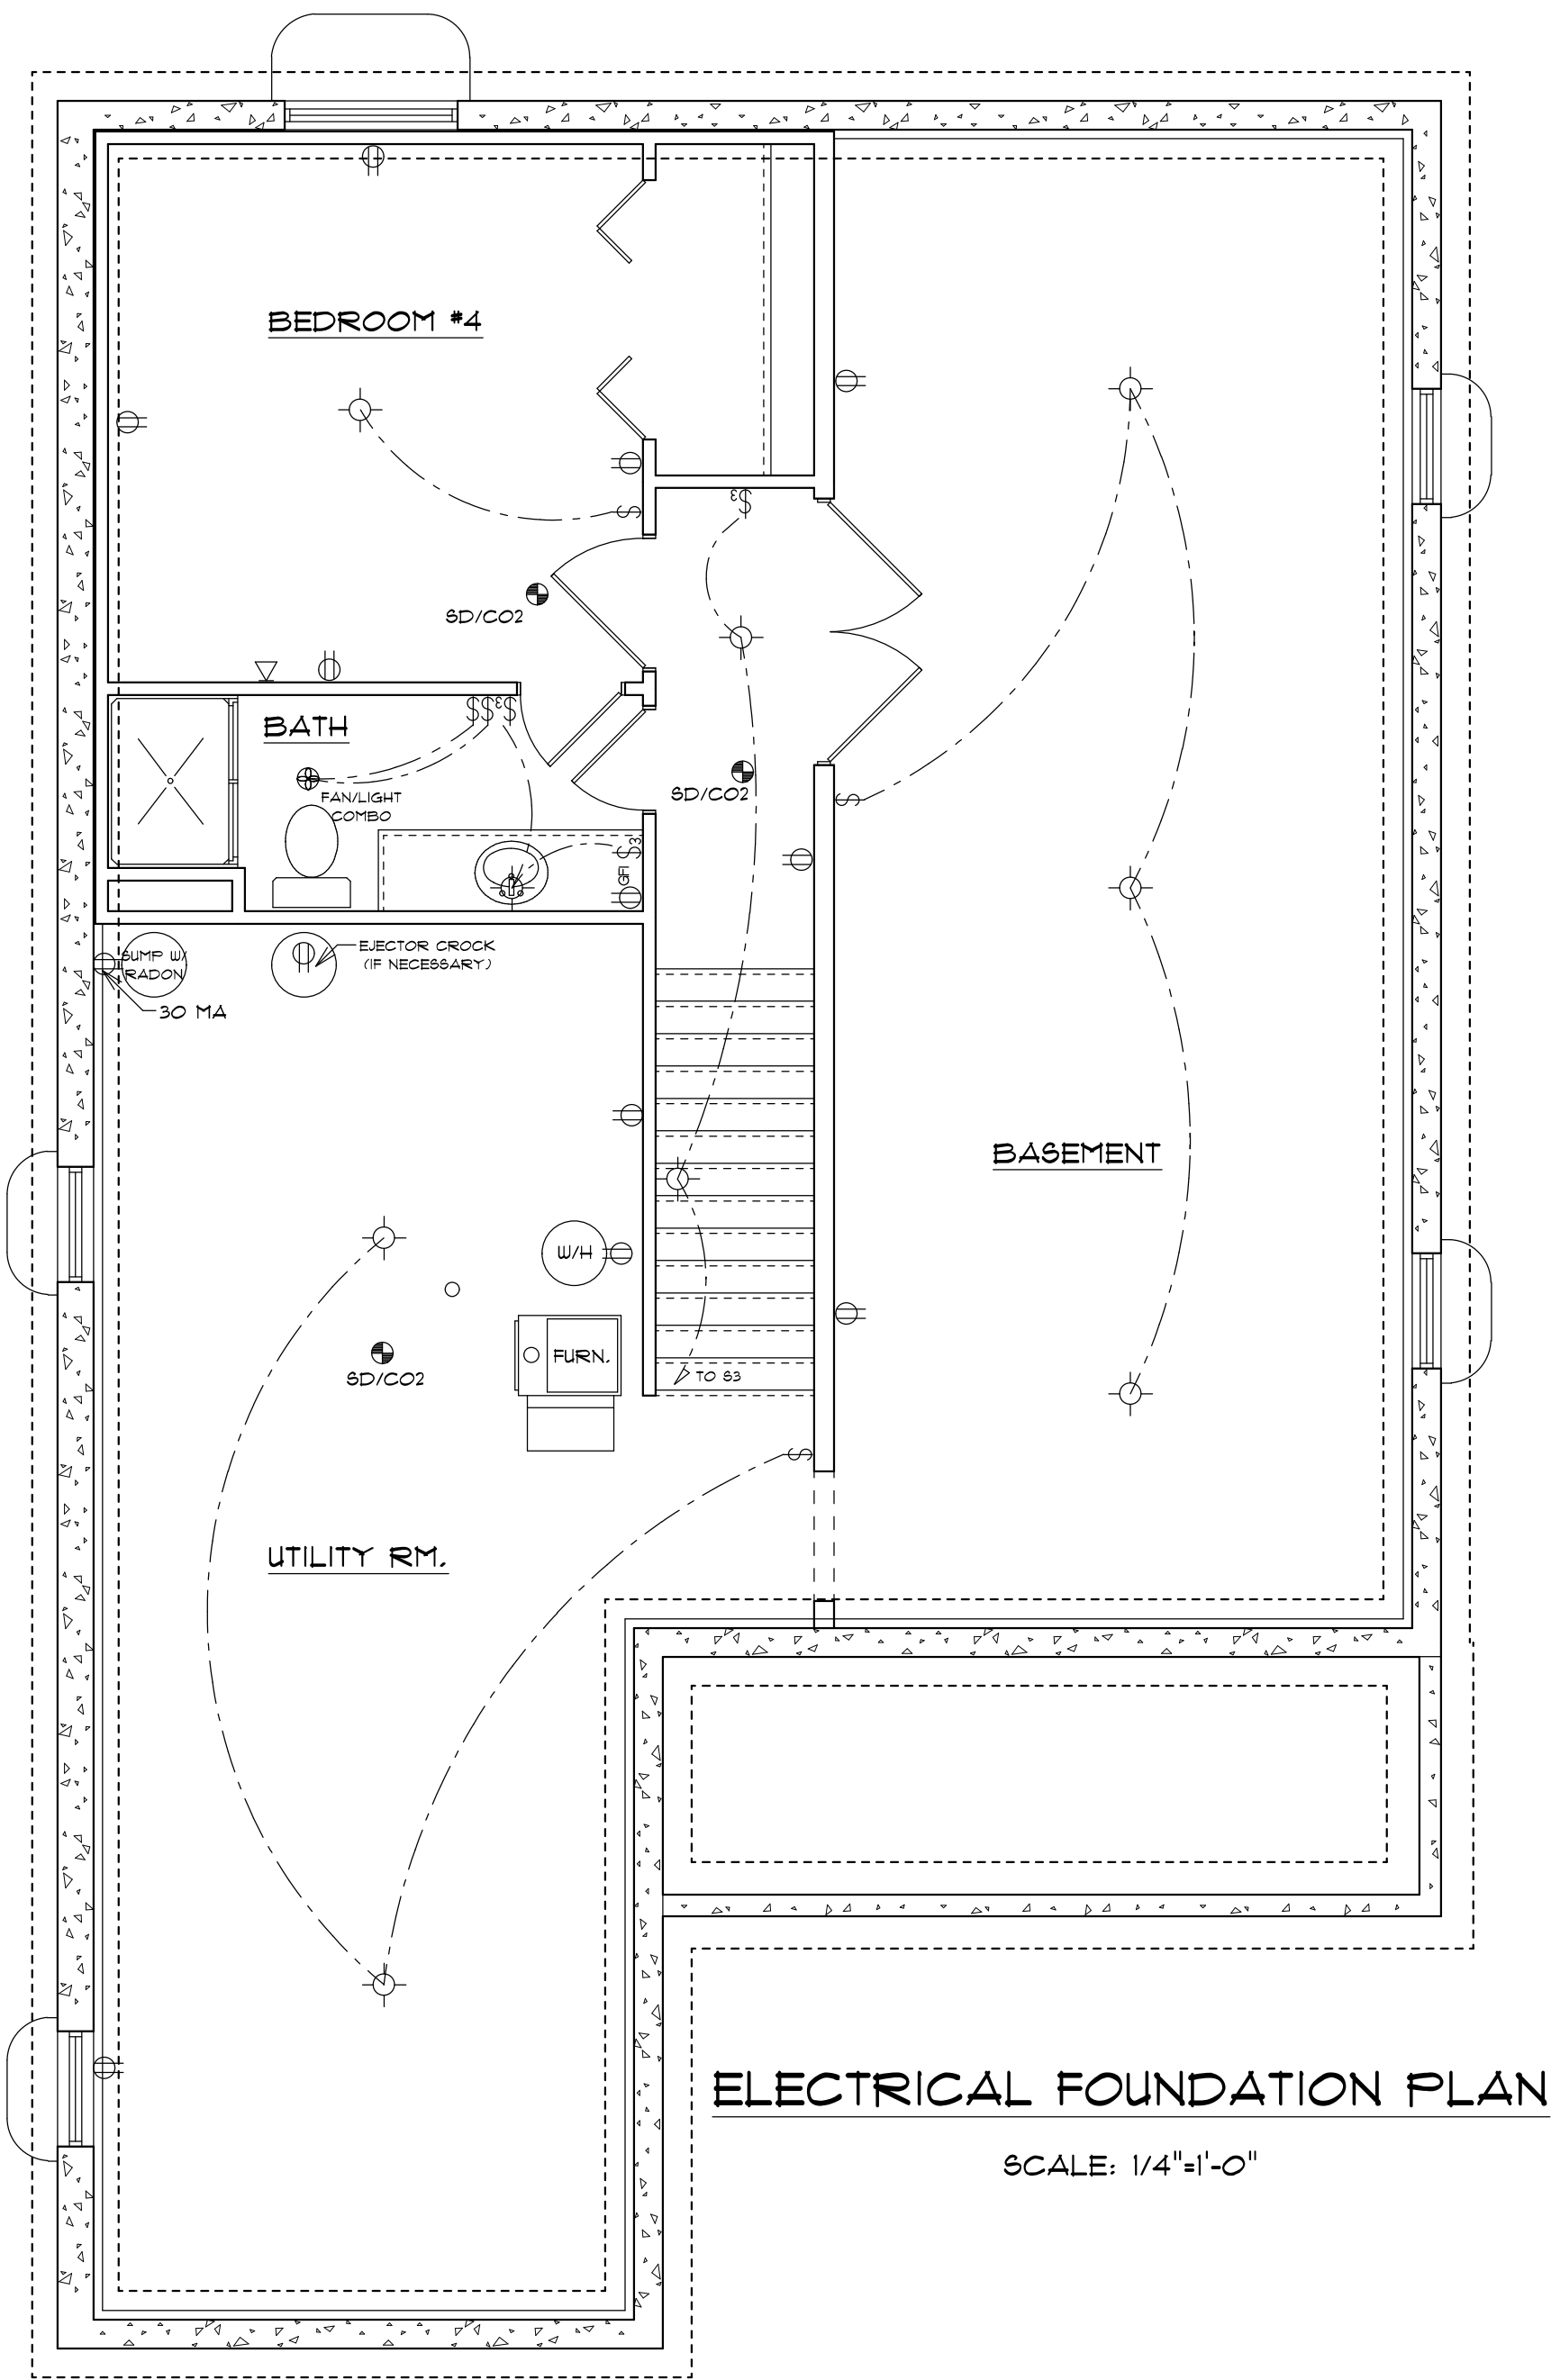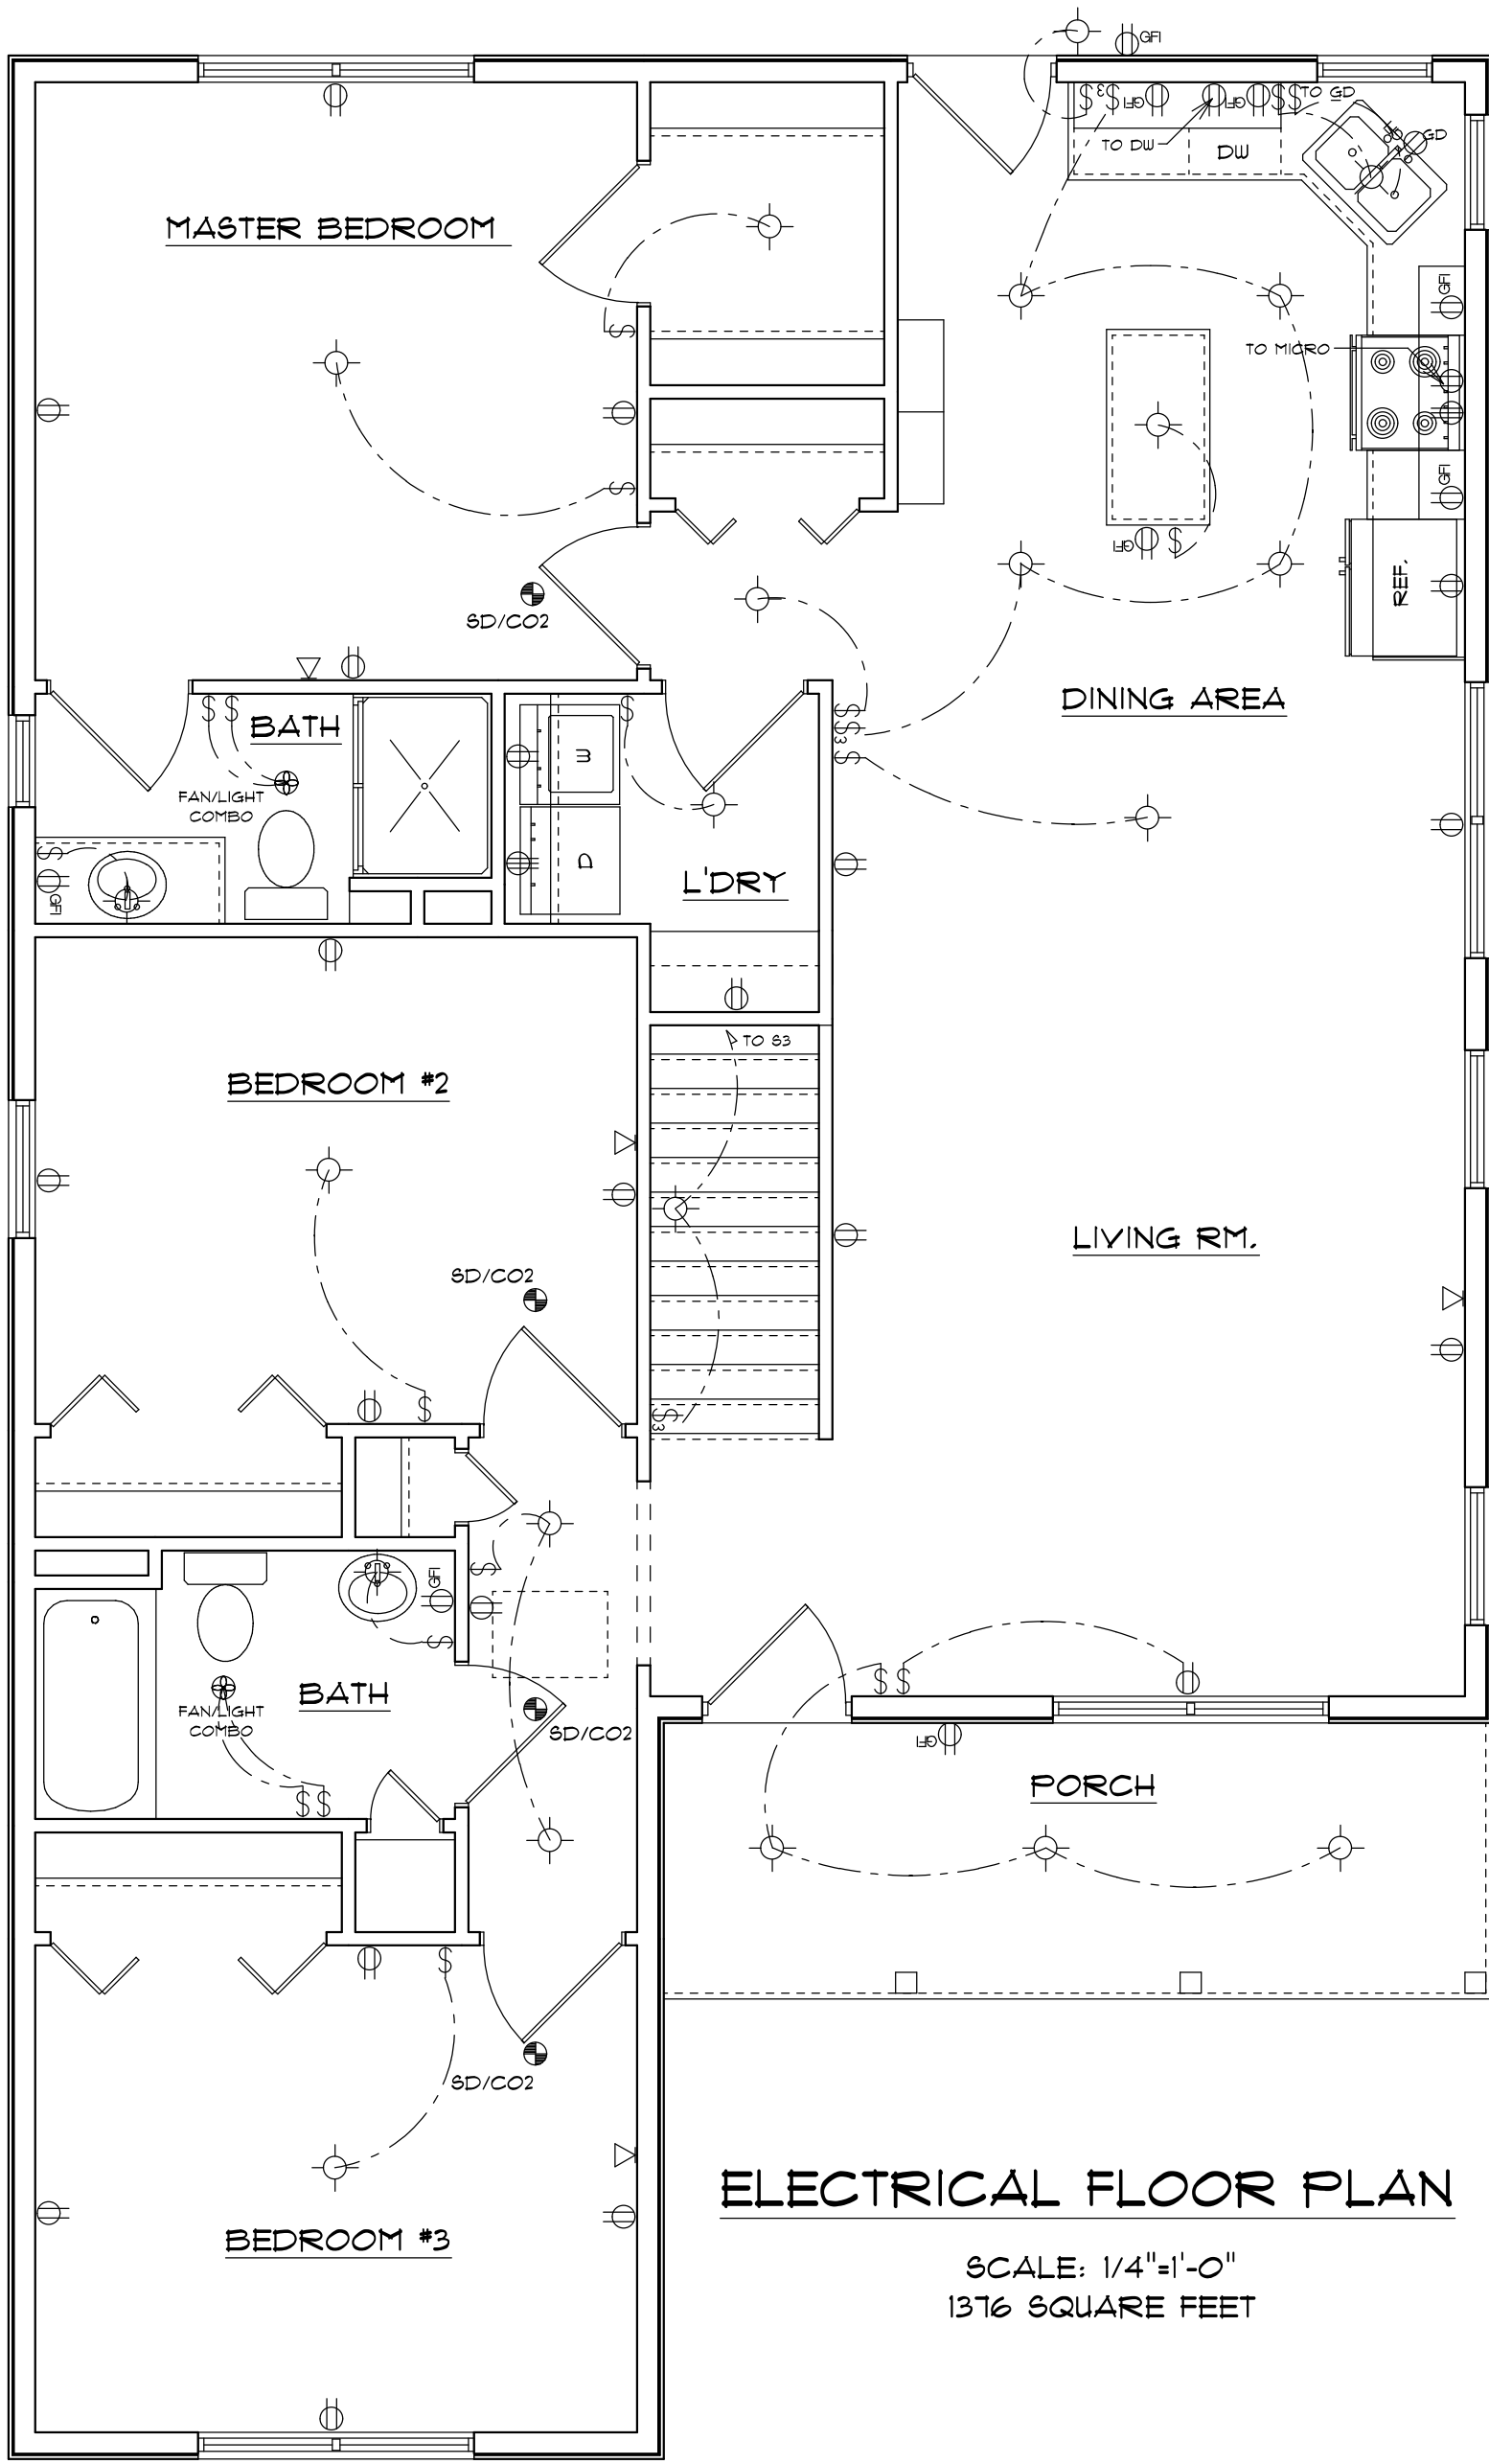

PROGRESSIVE HOME DESIGNS

DENNIS J. GRAHAM
8855 CUTLER RD.
MULLIKEN, MI. 48861
CELL: 1-517-348-6124
dennis.graham@hotmail.com

THE BROOKSIDE

INGHAM COUNTY LAND BANK
1121 HILLCREST ST.
LANSING, MI. 48910

SCALE 1/4"= 1'-0"

DRAWN BY D.J.G.


APPROVED D.J.G.

DATE 4-18-23

REVISED


DRAWING# 1 OF 1

NOTE:
WHILE GREAT CARE HAS BEEN TAKEN TO ENSURE THE ACCURACY OF THESE PRINTS, NO ATTENTION HAS BEEN GIVEN TO A SPECIFIC INDIVIDUAL BUILDING SITE. THEREFORE IT IS THE CONTRACTOR'S RESPONSIBILITY TO ADDRESS ANY AND ALL EXISTING SITE CONDITIONS, SET BACKS, ELEVATIONS AND HOOK-UPS. THE CONTRACTOR IS ALSO RESPONSIBLE TO VERIFY ALL DIMENSIONS AND DETAILS FOR ACCURACY. IT IS ALSO THE CONTRACTOR'S RESPONSIBILITY TO COMPLY WITH ALL CURRENT BUILDING CODES AND ADHERE TO STANDARD BUILDING PRACTICES IN A PROFESSIONAL MANNER.

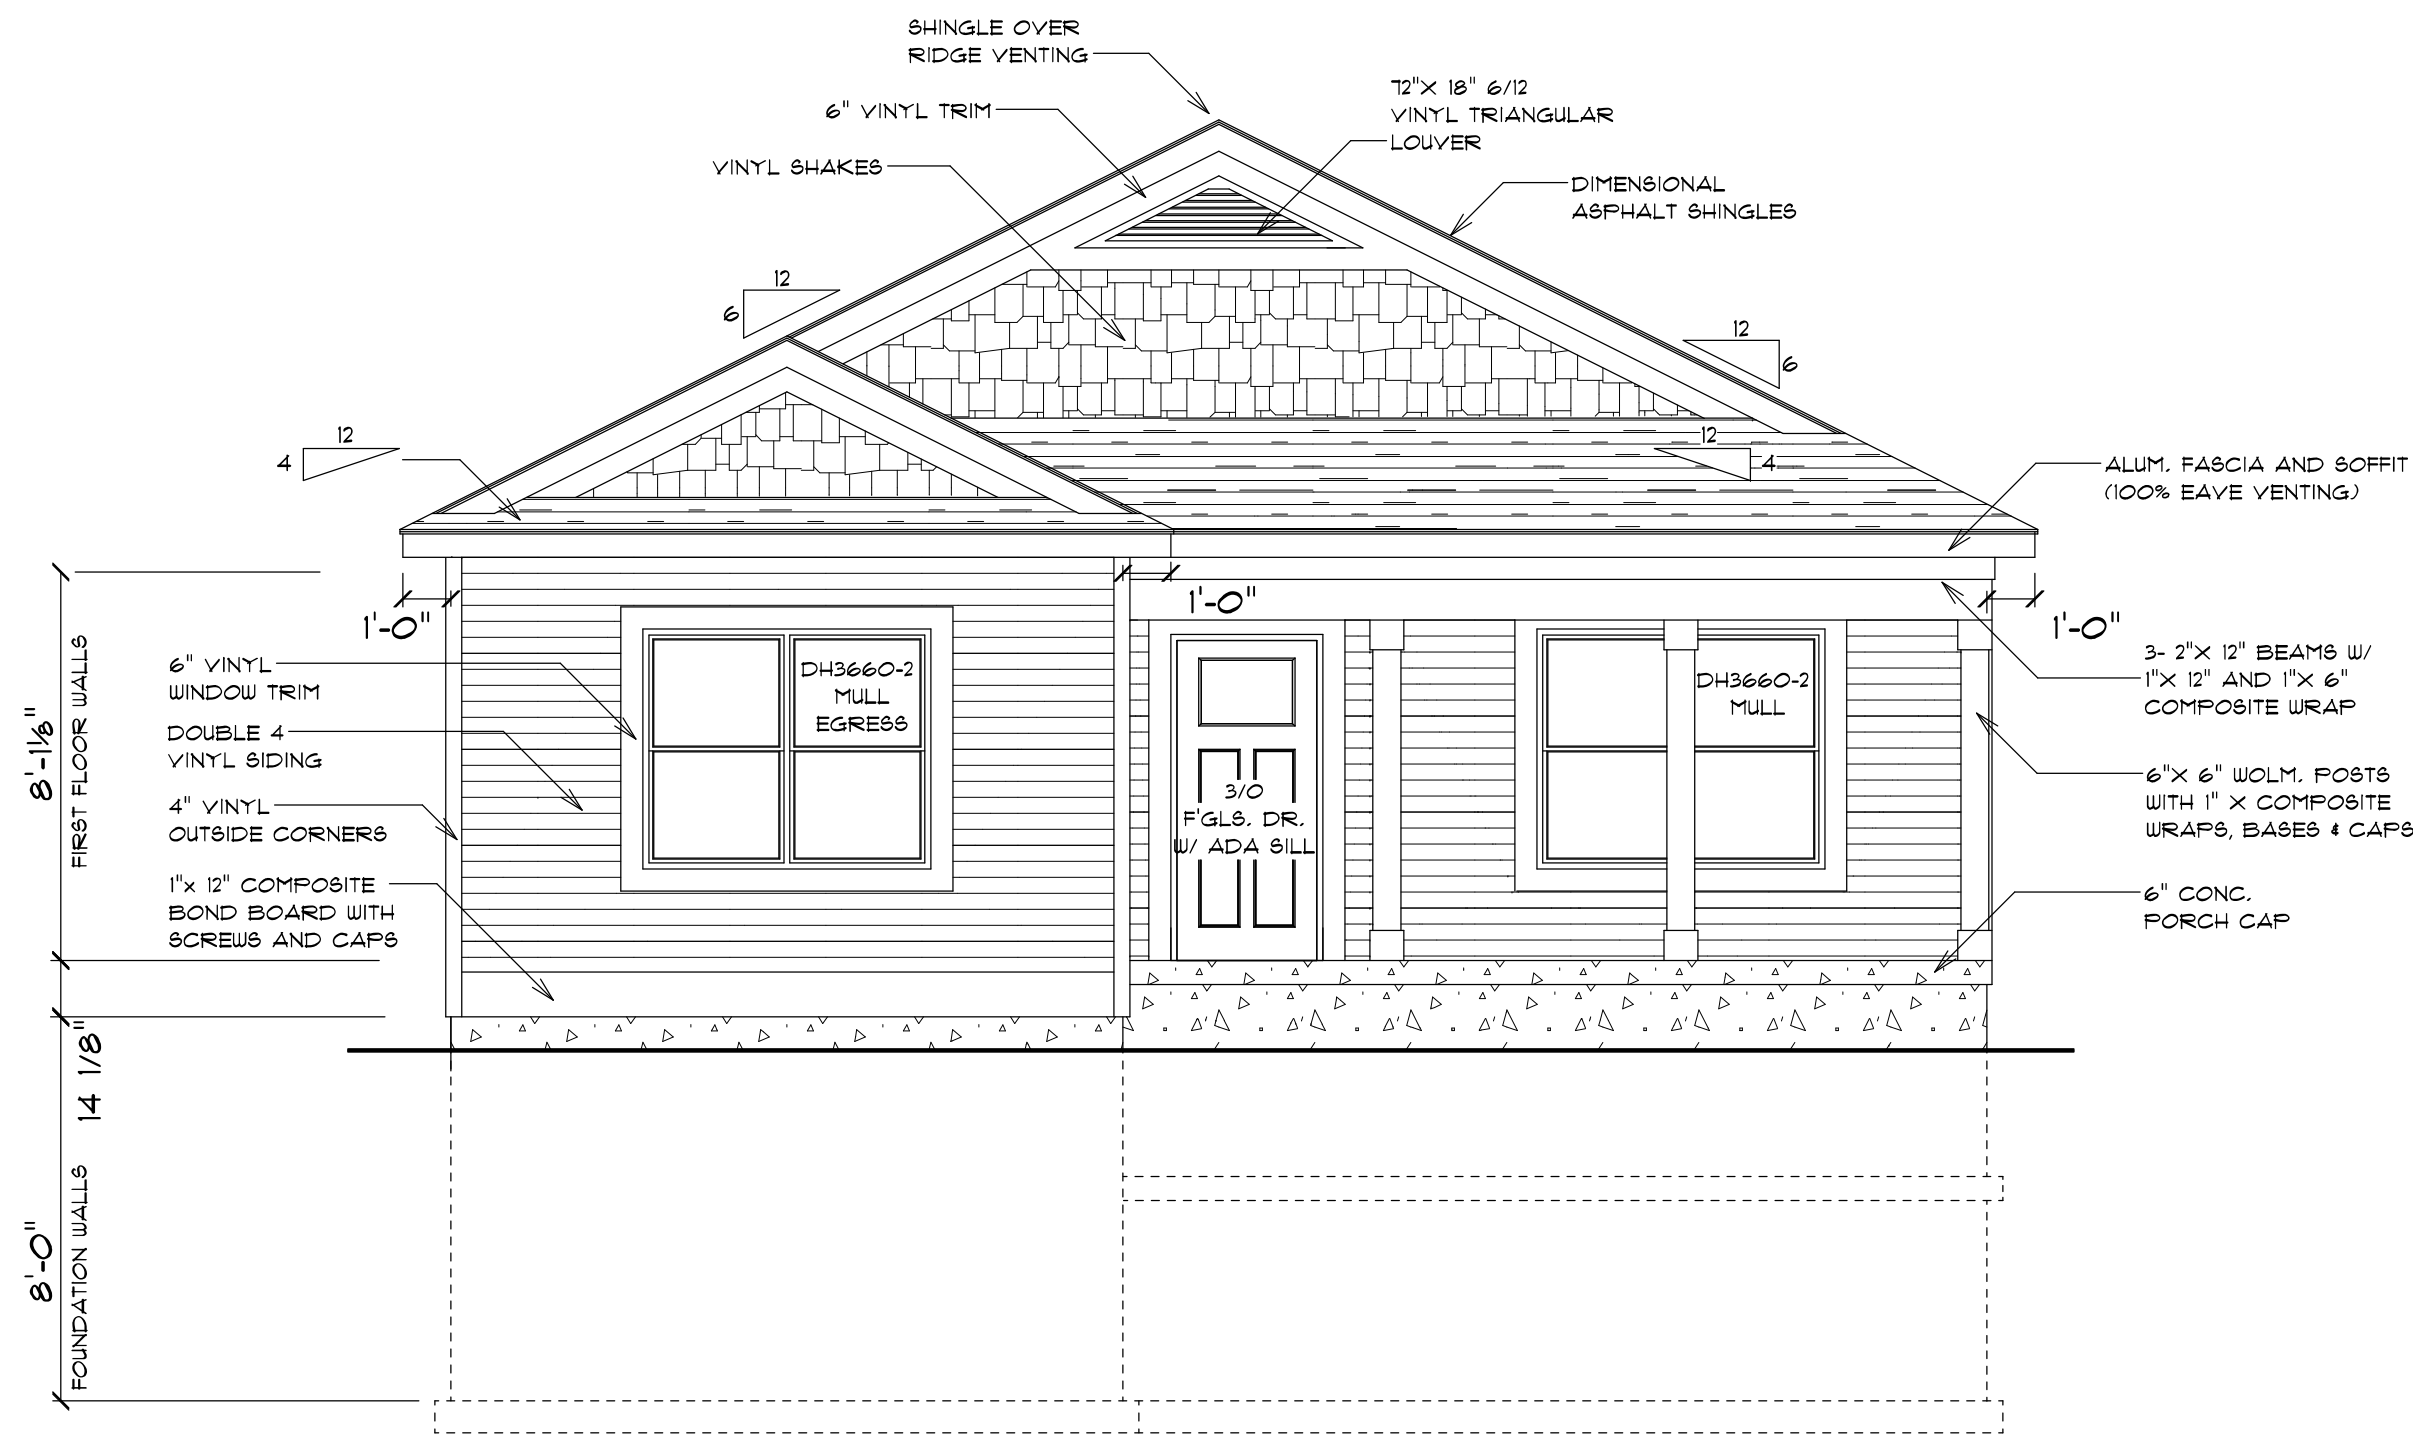


FRONT/ NORTH ELEVATION

SCALE: 1/4"=1'-0"

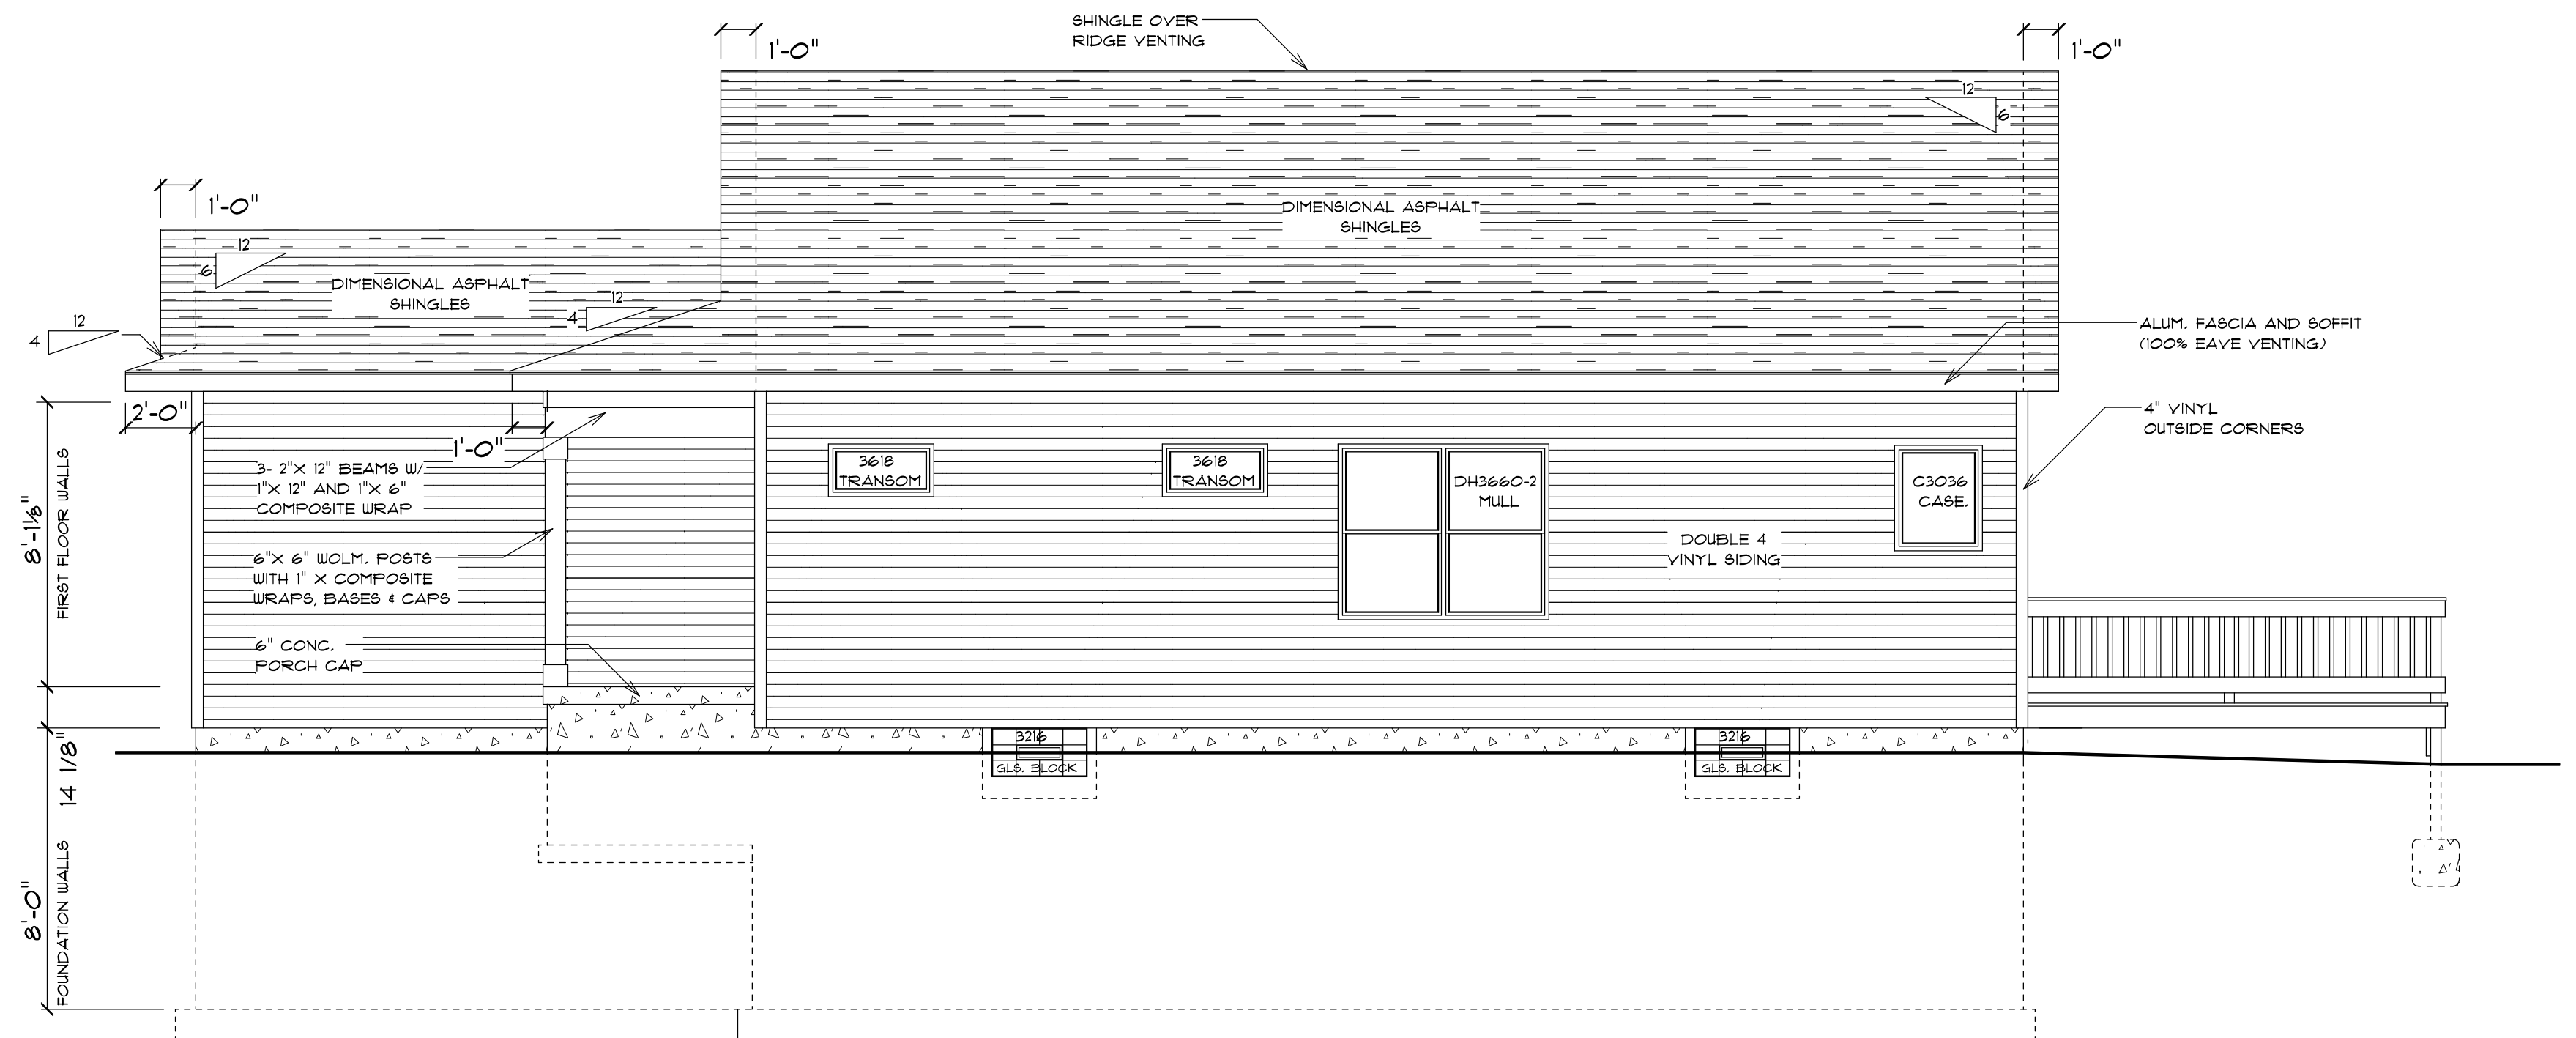


RIGHT/ WEST ELEVATION

SCALE: 1/4"=1'-0"

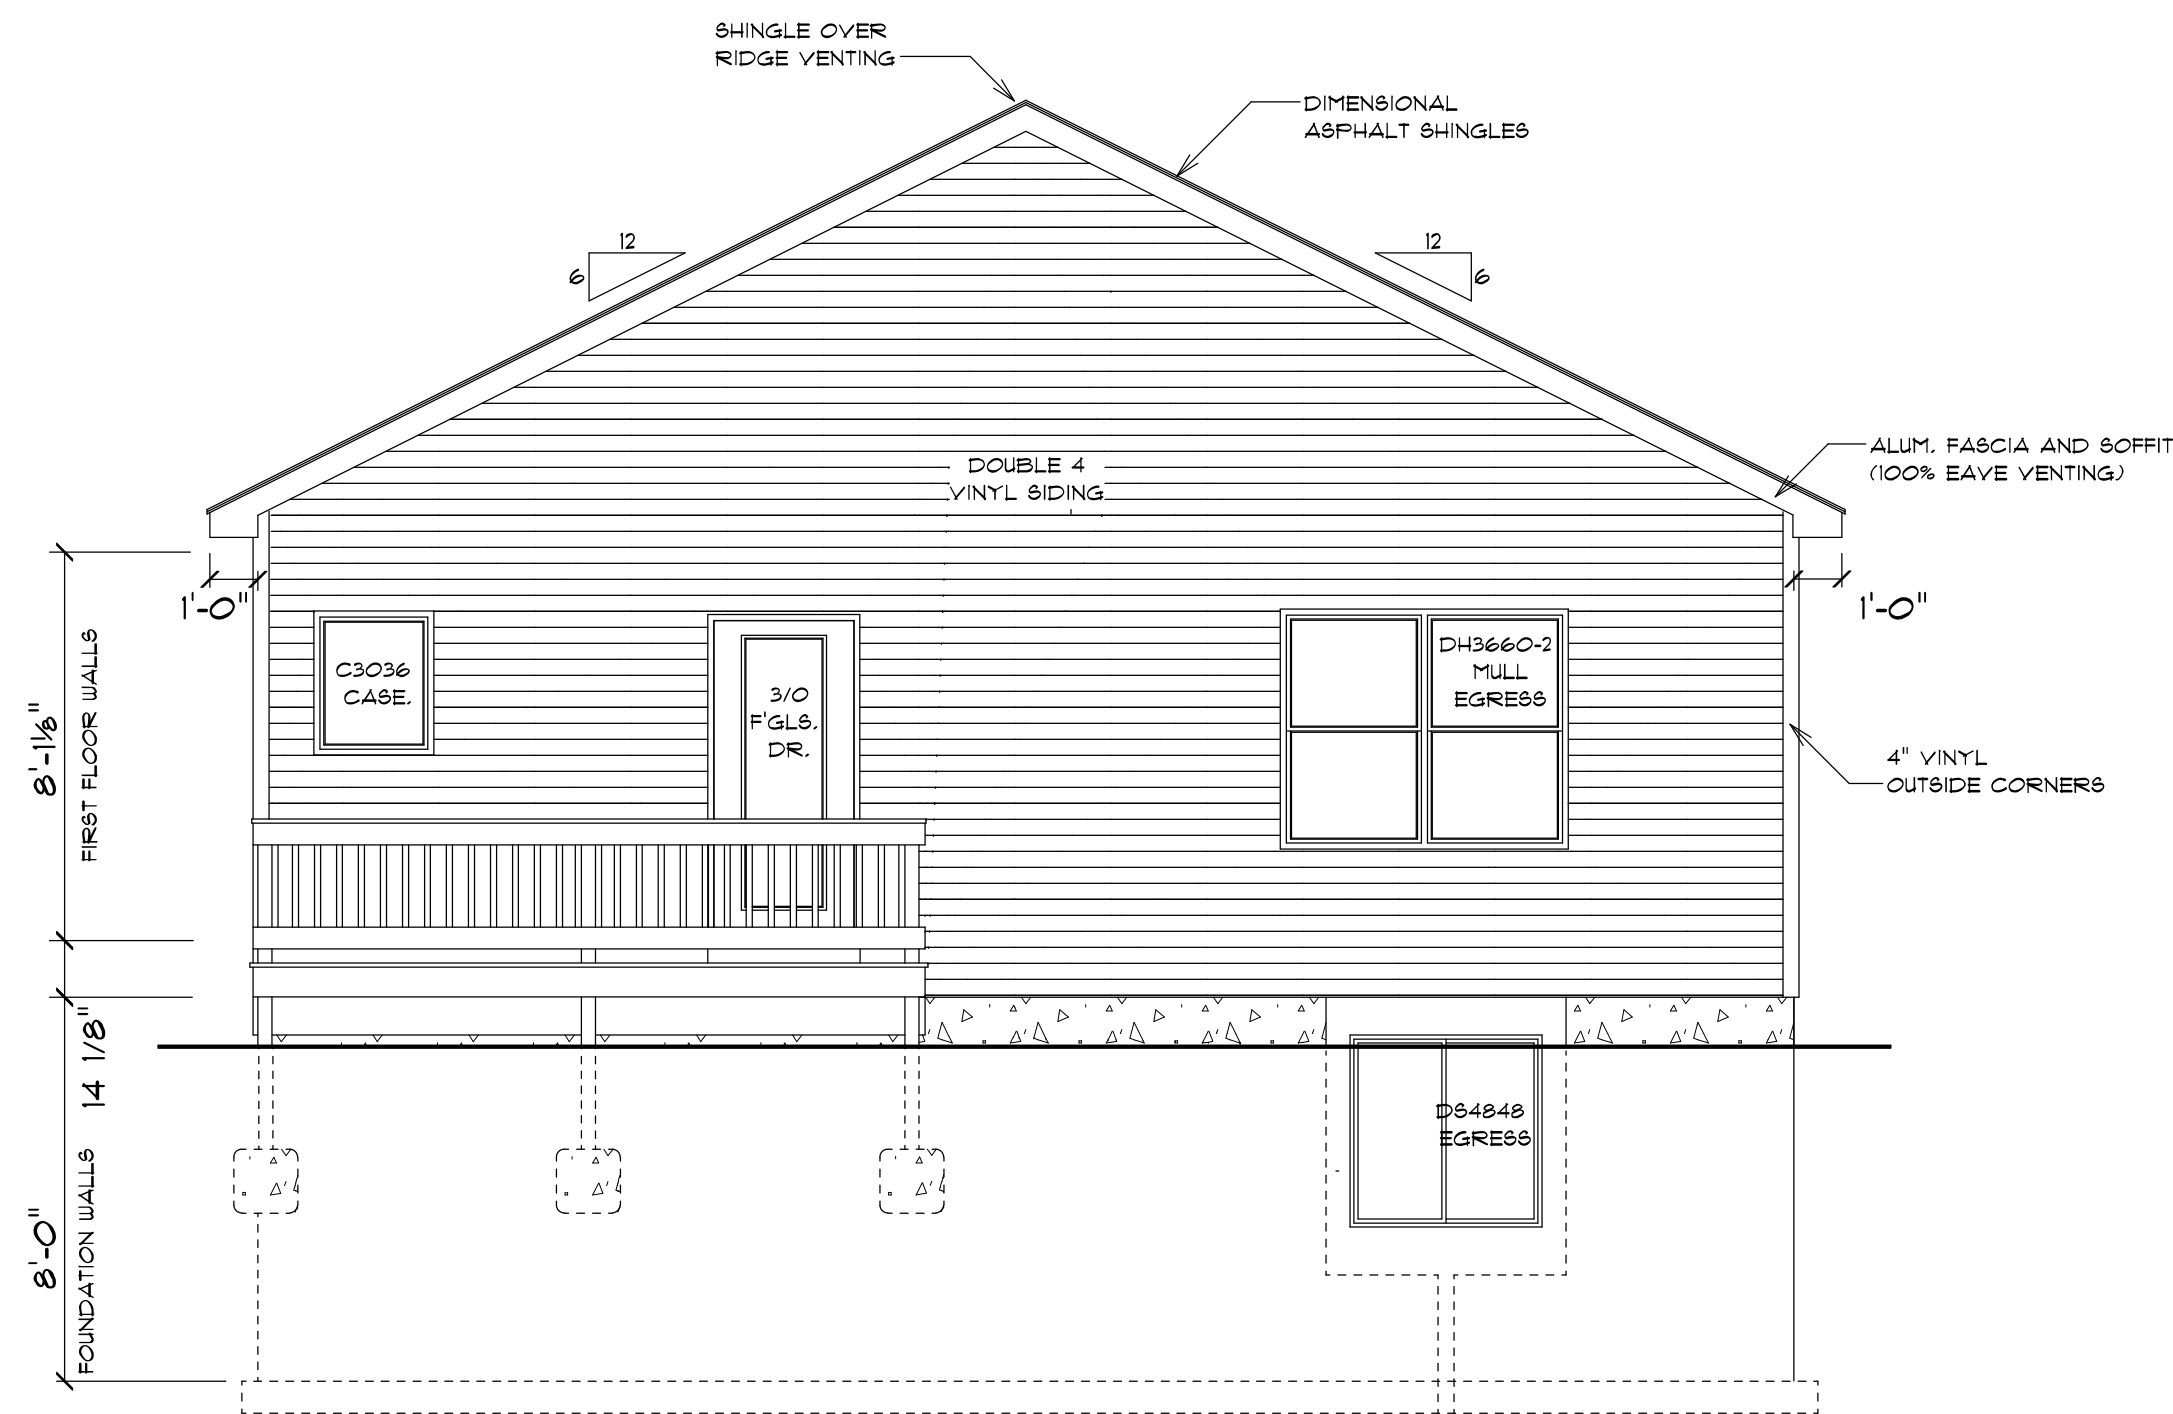

REAR/ SOUTH ELEVATION

SCALE: 1/4"=1'-0"

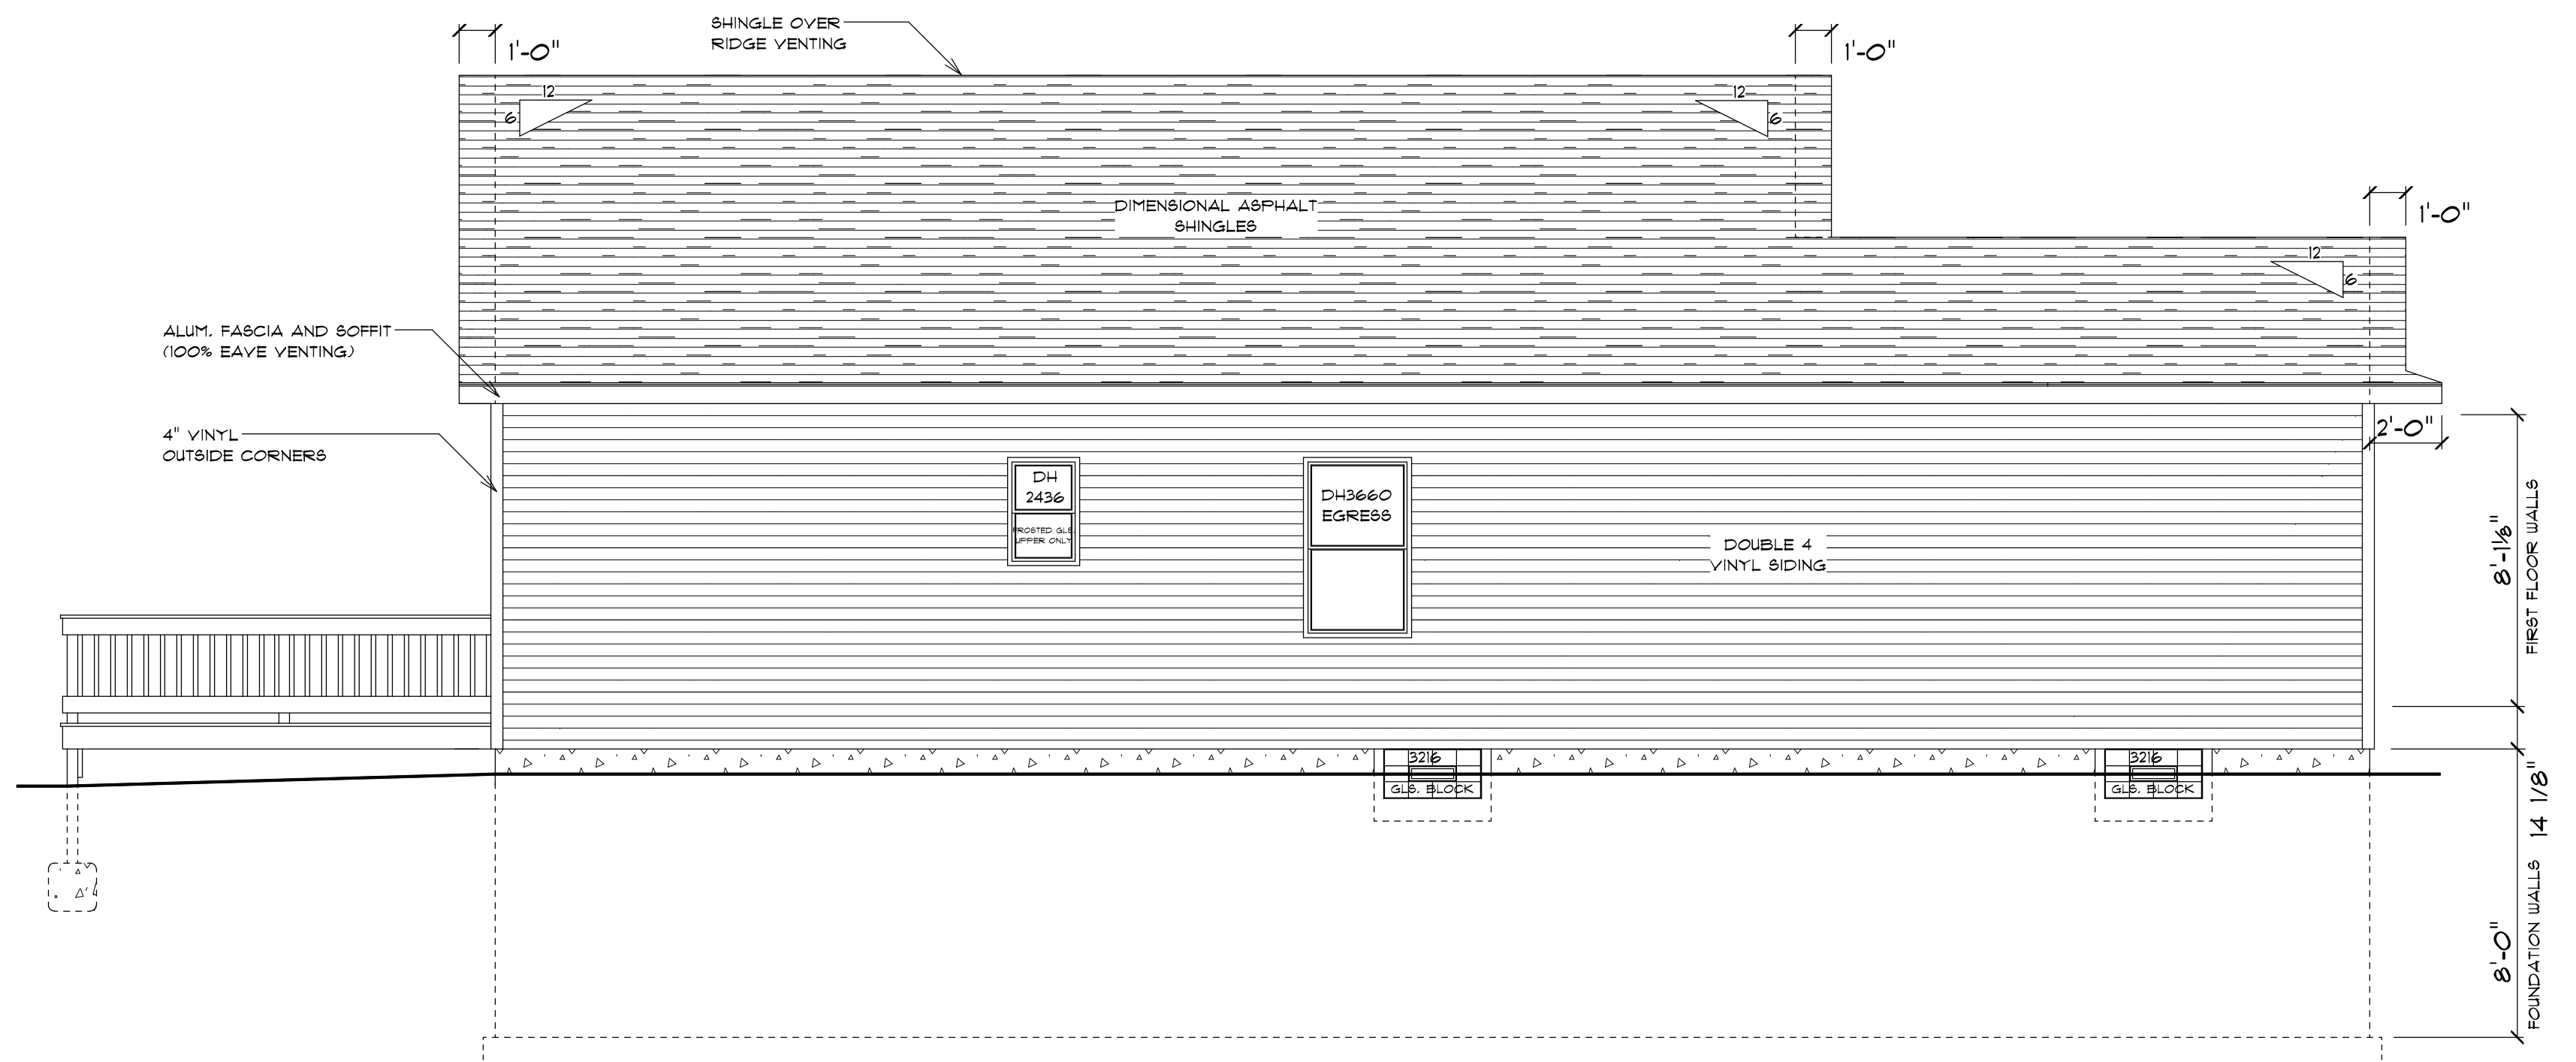

LEFT/ EAST ELEVATION

SCALE: 1/4"=1'-0"

PROGRESSIVE HOME DESIGNS

DENNIS J. GRAHAM
8855 CUTLER RD.
MULLIKEN, MI. 48861
CELL: 1-517-348-6124
dennis_graham@hotmail.com

THE BROOKSIDE

INGHAM COUNTY LAND BANK
1721 HILLCREST ST.
LANSING, MI. 48900

SCALE 1/4"=1'-0"

DRAWN BY DUG


APPROVED DUG

DATE 4-18-23

REVISED


DRAWING# 2 OF 3

NOTE:
WHILE GREAT CARE HAS BEEN TAKEN TO ENSURE THE ACCURACY OF THESE PRINTS, NO ATTENTION HAS BEEN GIVEN TO A SPECIFIC INDIVIDUAL BUILDING SITE. THEREFORE IT IS THE CONTRACTOR'S RESPONSIBILITY TO ADDRESS ANY AND ALL EXISTING SITE CONDITIONS, SET BACKS, ELEVATIONS AND HOOK-UPS. THE CONTRACTOR IS ALSO RESPONSIBLE TO VERIFY ALL DIMENSIONS AND DETAILS FOR ACCURACY. IT IS ALSO THE CONTRACTOR'S RESPONSIBILITY TO COMPLY WITH ALL CURRENT BUILDING CODES AND ADHERE TO STANDARD BUILDING PRACTICES IN A PROFESSIONAL MANNER.


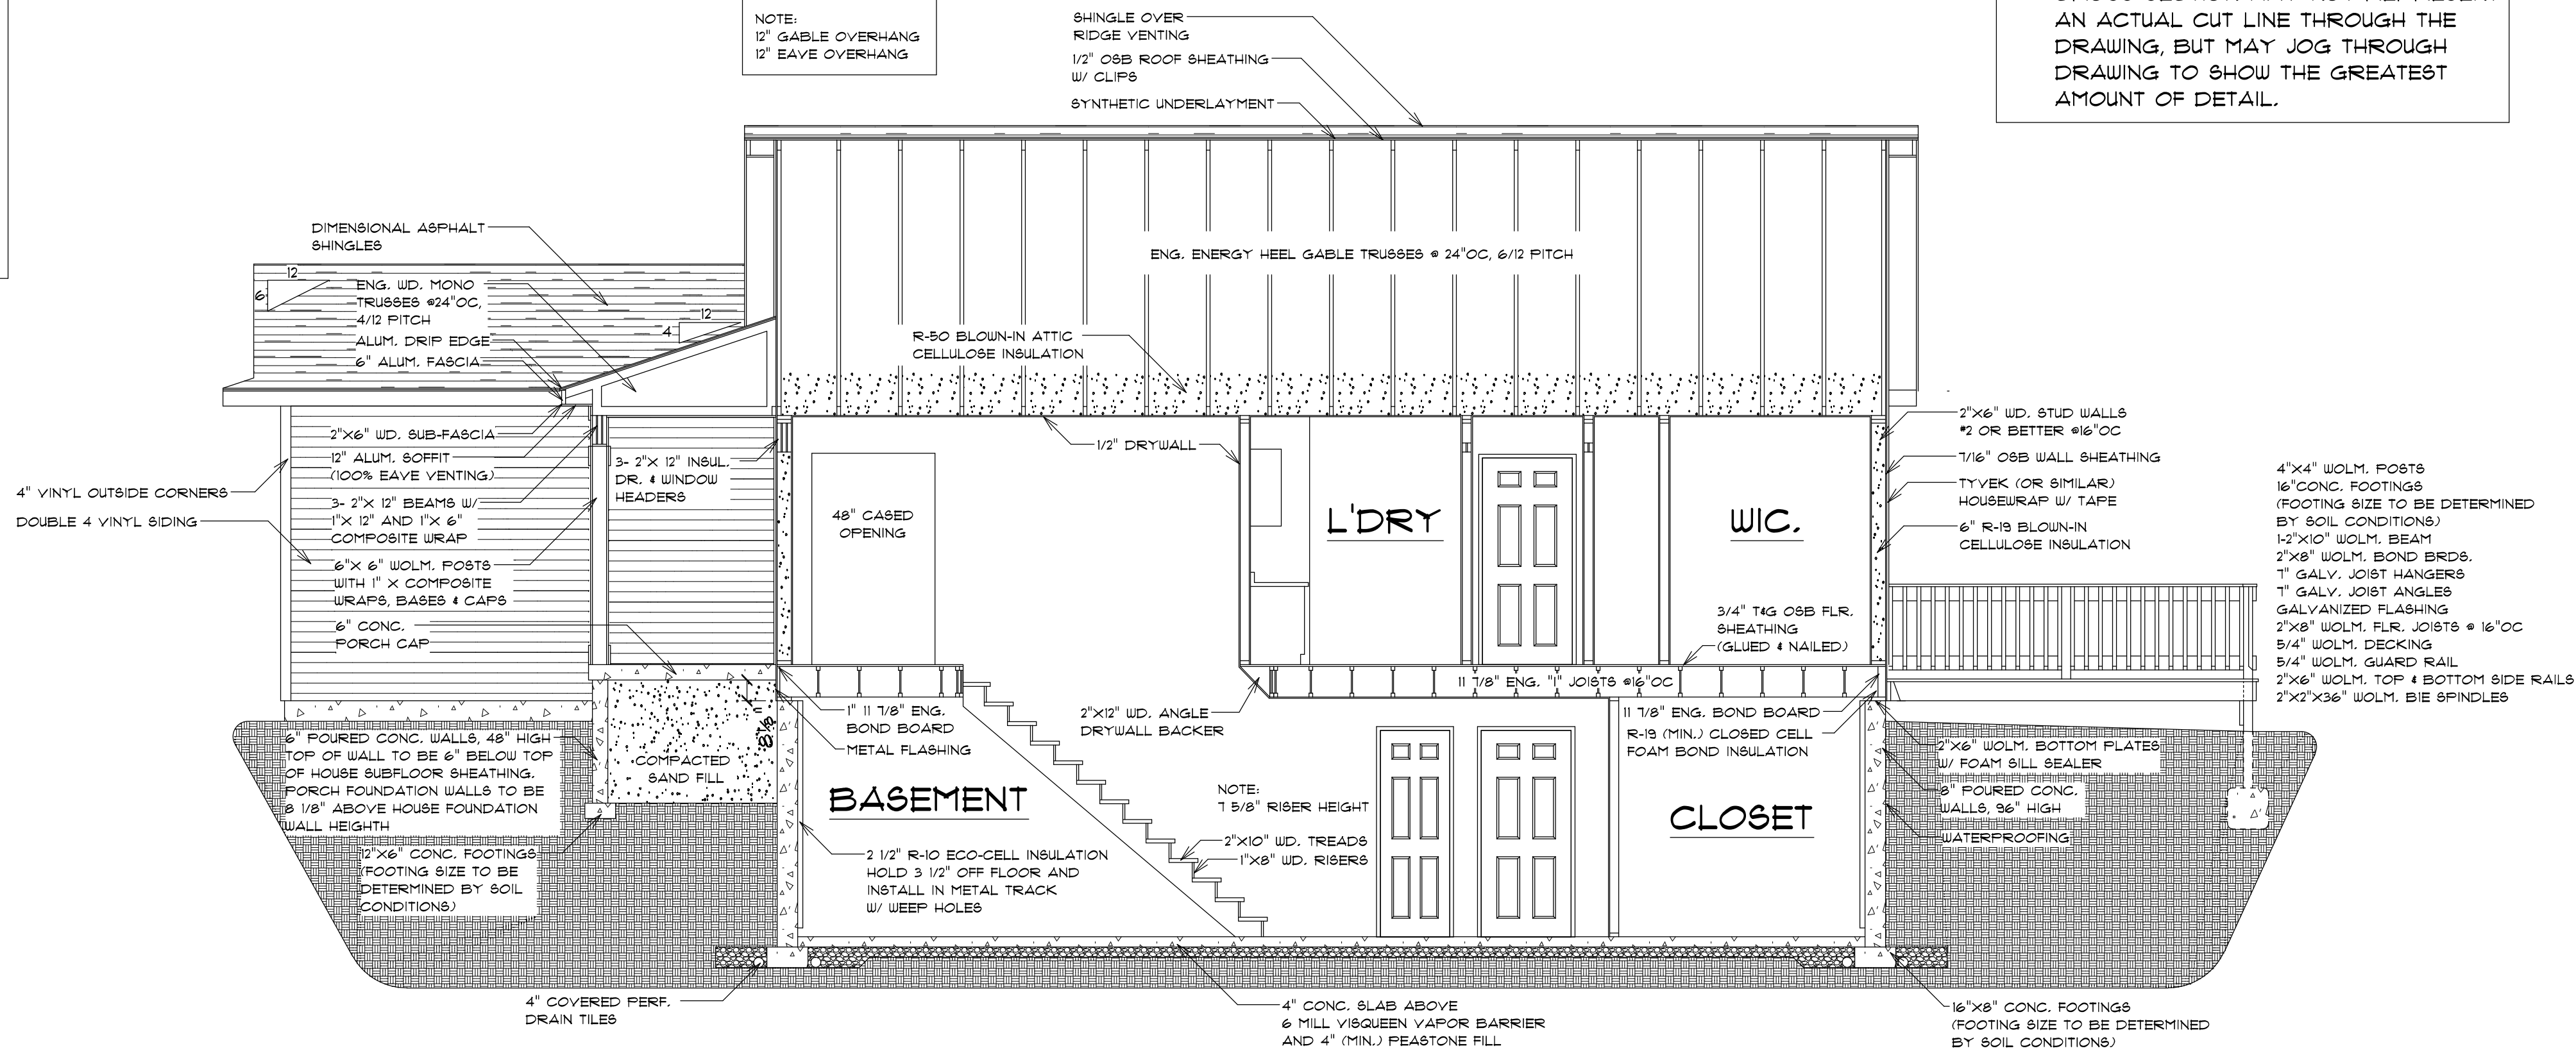


CROSS SECTION "A"
SCALE: 1/4"=1'-0"

NOTE:
CROSS SECTION MAY NOT REPRESENT AN ACTUAL CUT LINE THROUGH THE DRAWING, BUT MAY JOG THROUGH DRAWING TO SHOW THE GREATEST AMOUNT OF DETAIL.

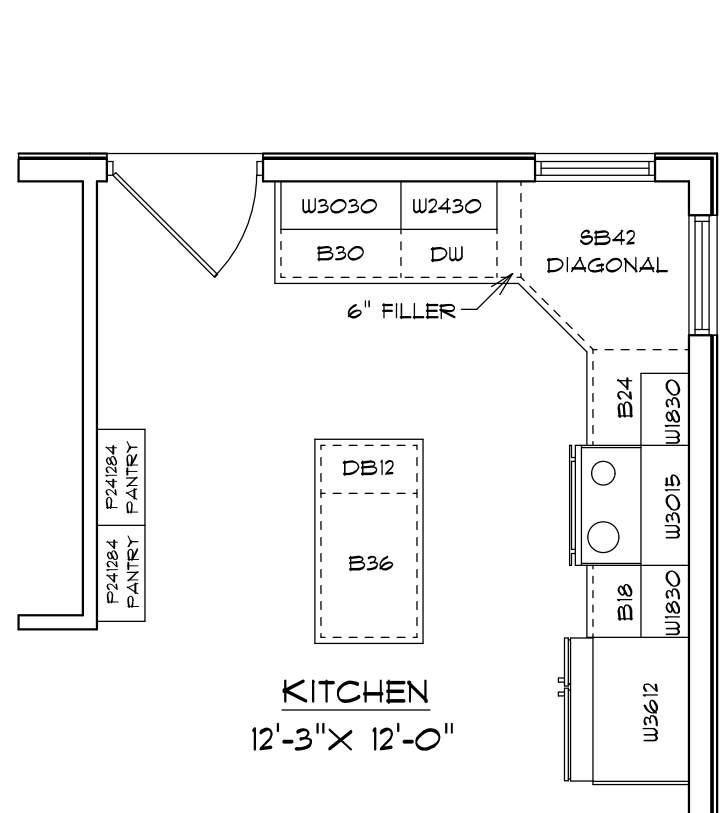


CABINET DETAIL
SCALE: 1/4"=1'-0"

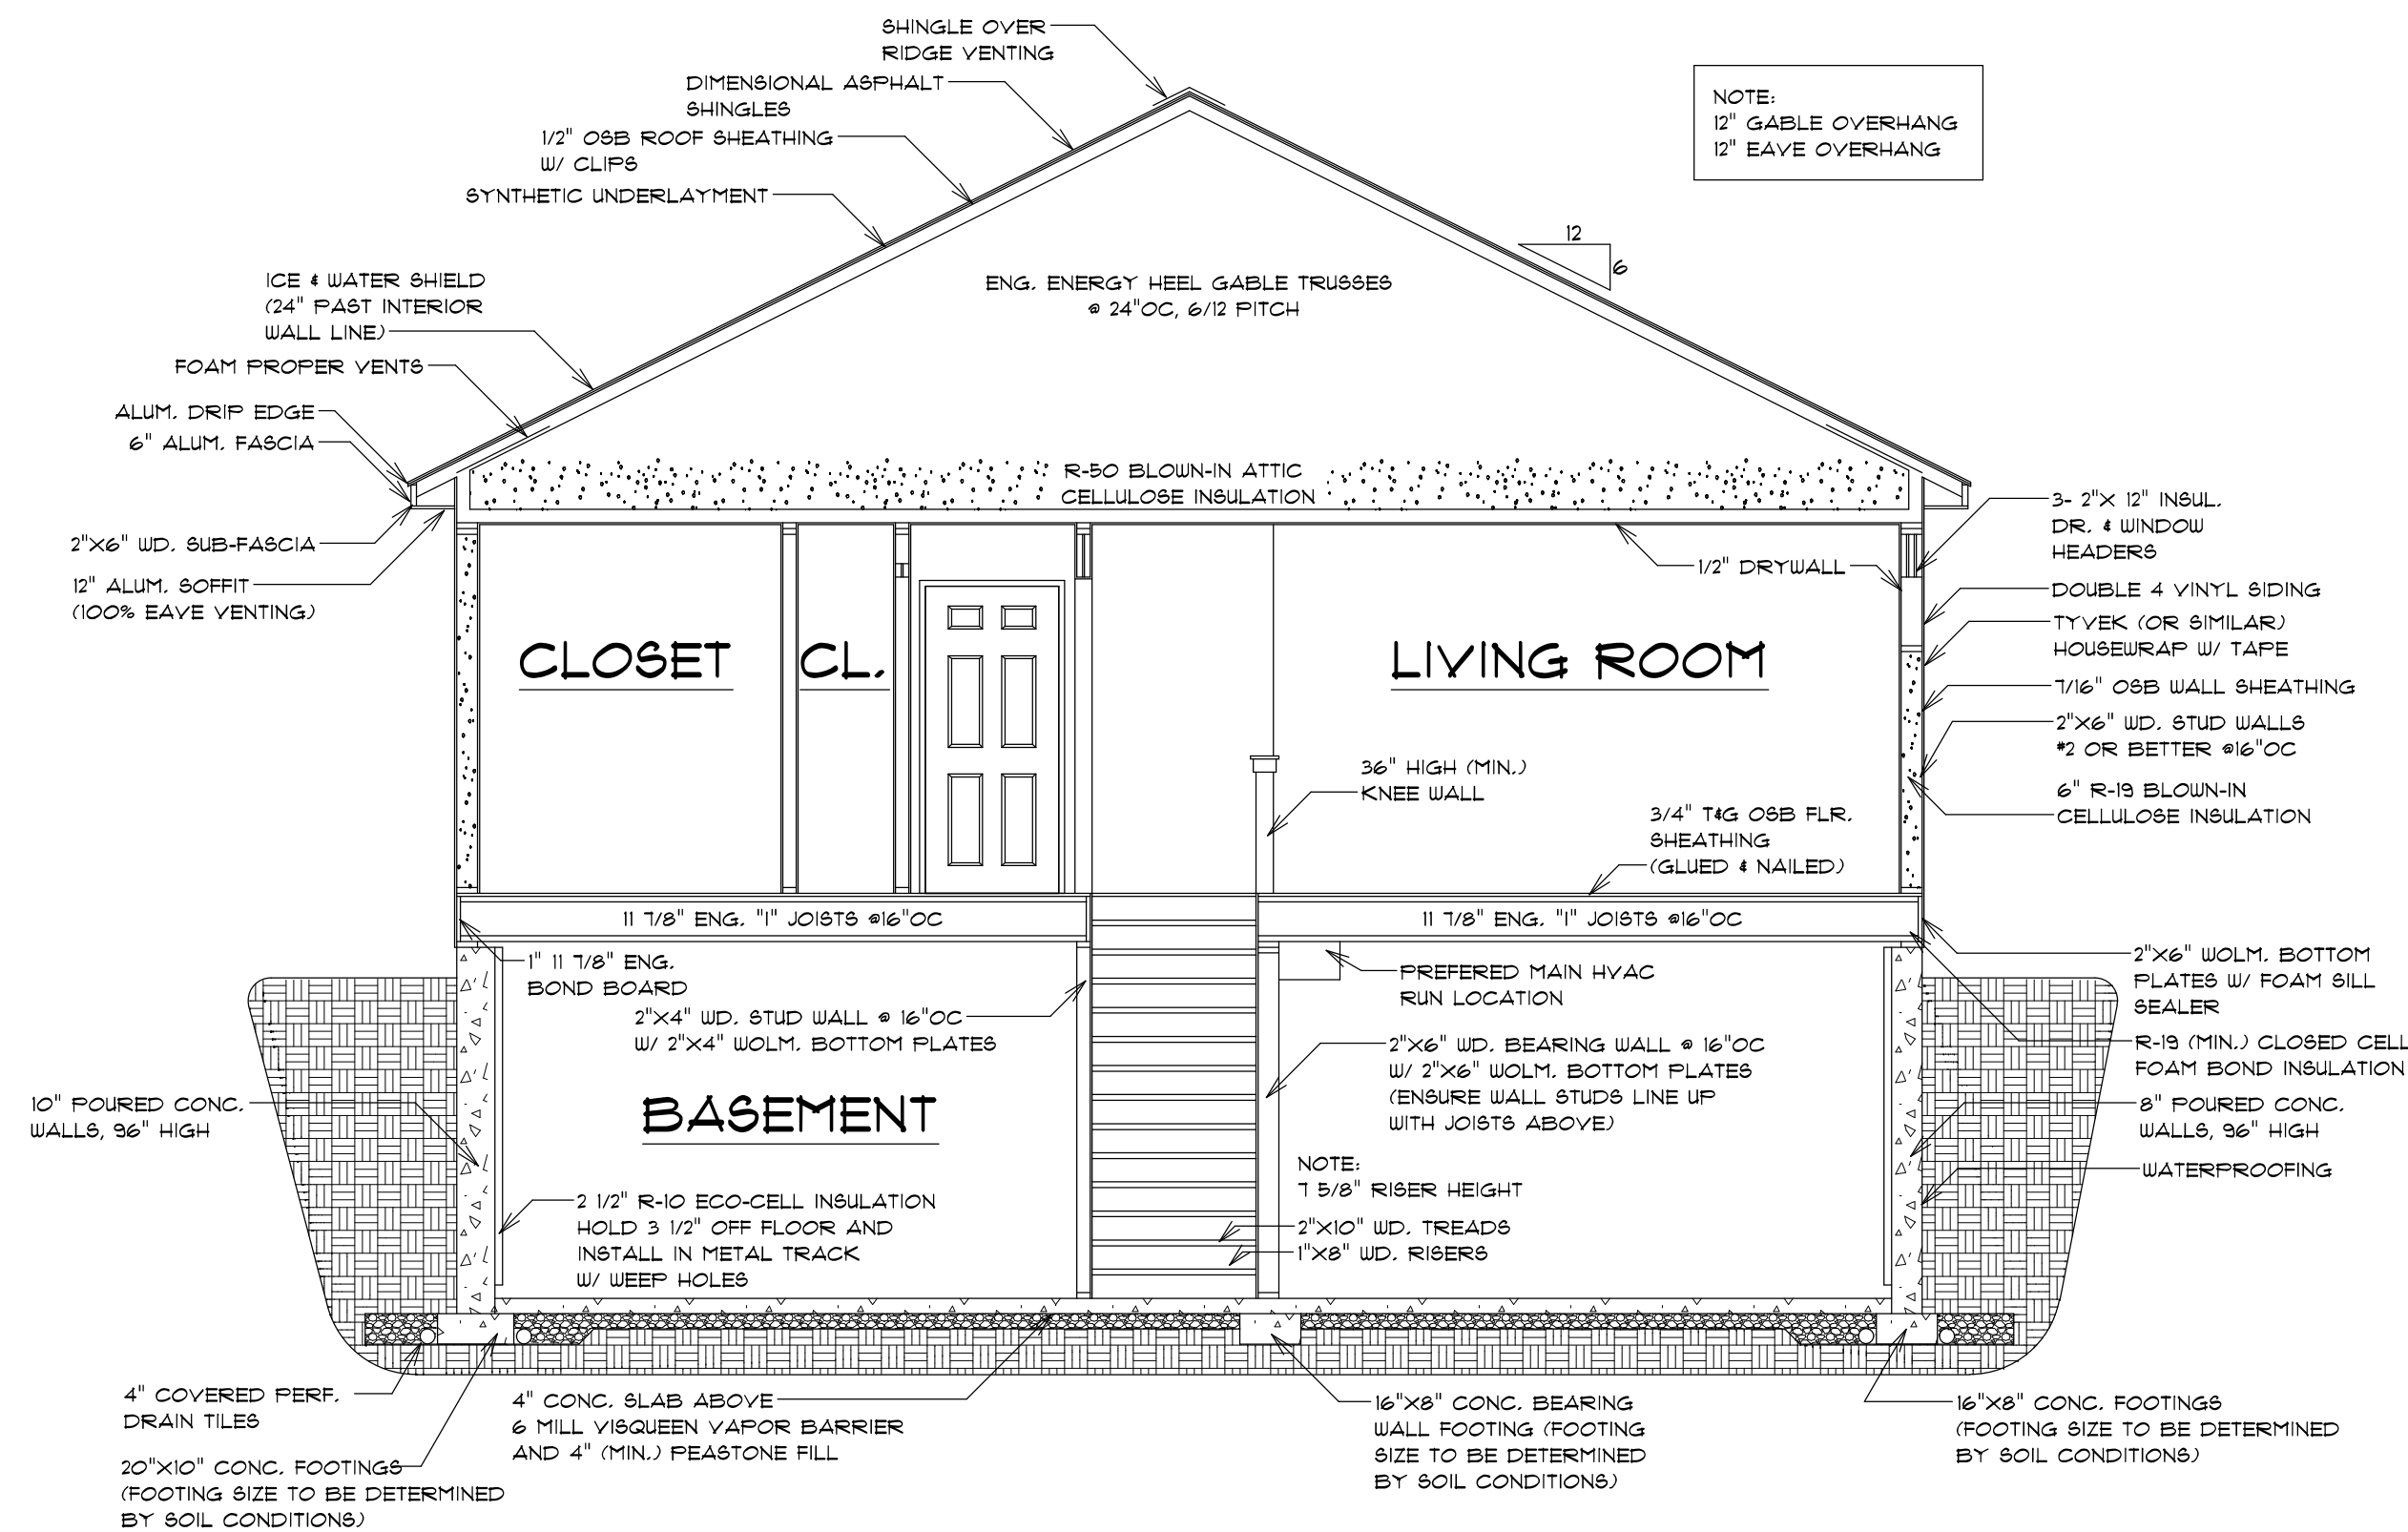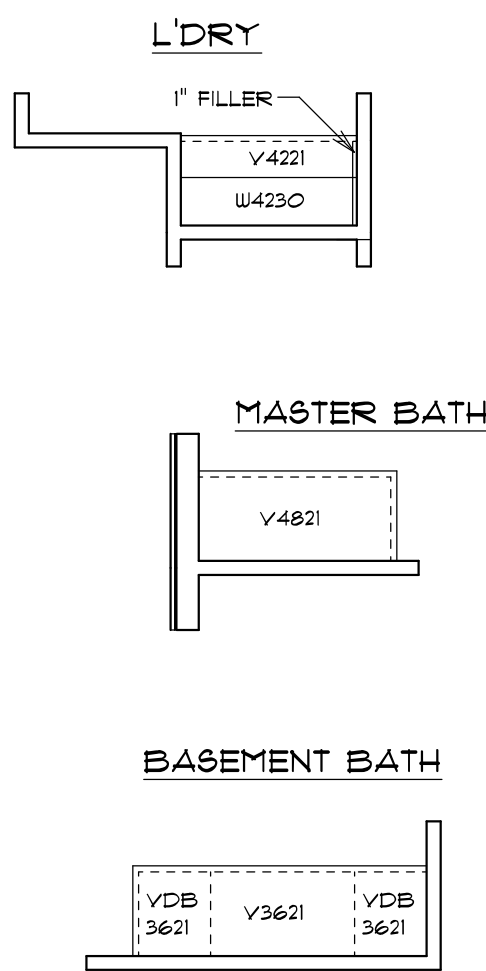

CROSS SECTION "B"
SCALE: 1/4"=1'-0"

NOTE: WHILE GREAT CARE HAS BEEN TAKEN TO ENSURE THE ACCURACY OF THESE PRINTS, NO ATTENTION HAS BEEN GIVEN TO A SPECIFIC INDIVIDUAL BUILDING SITE. THEREFORE IT IS THE CONTRACTORS RESPONSIBILITY TO ADDRESS ANY AND ALL EXISTING SITE CONDITIONS, SET BACKS, ELEVATIONS AND HOOK-UPS. THE CONTRACTOR IS ALSO RESPONSIBLE TO VERIFY ALL DIMENSIONS AND DETAILS FOR ACCURACY. IT IS ALSO THE CONTRACTORS RESPONSIBILITY TO COMPLY WITH ALL CURRENT BUILDING CODES AND ADHERE TO STANDARD BUILDING PRACTICES IN A PROFESSIONAL MANNER.

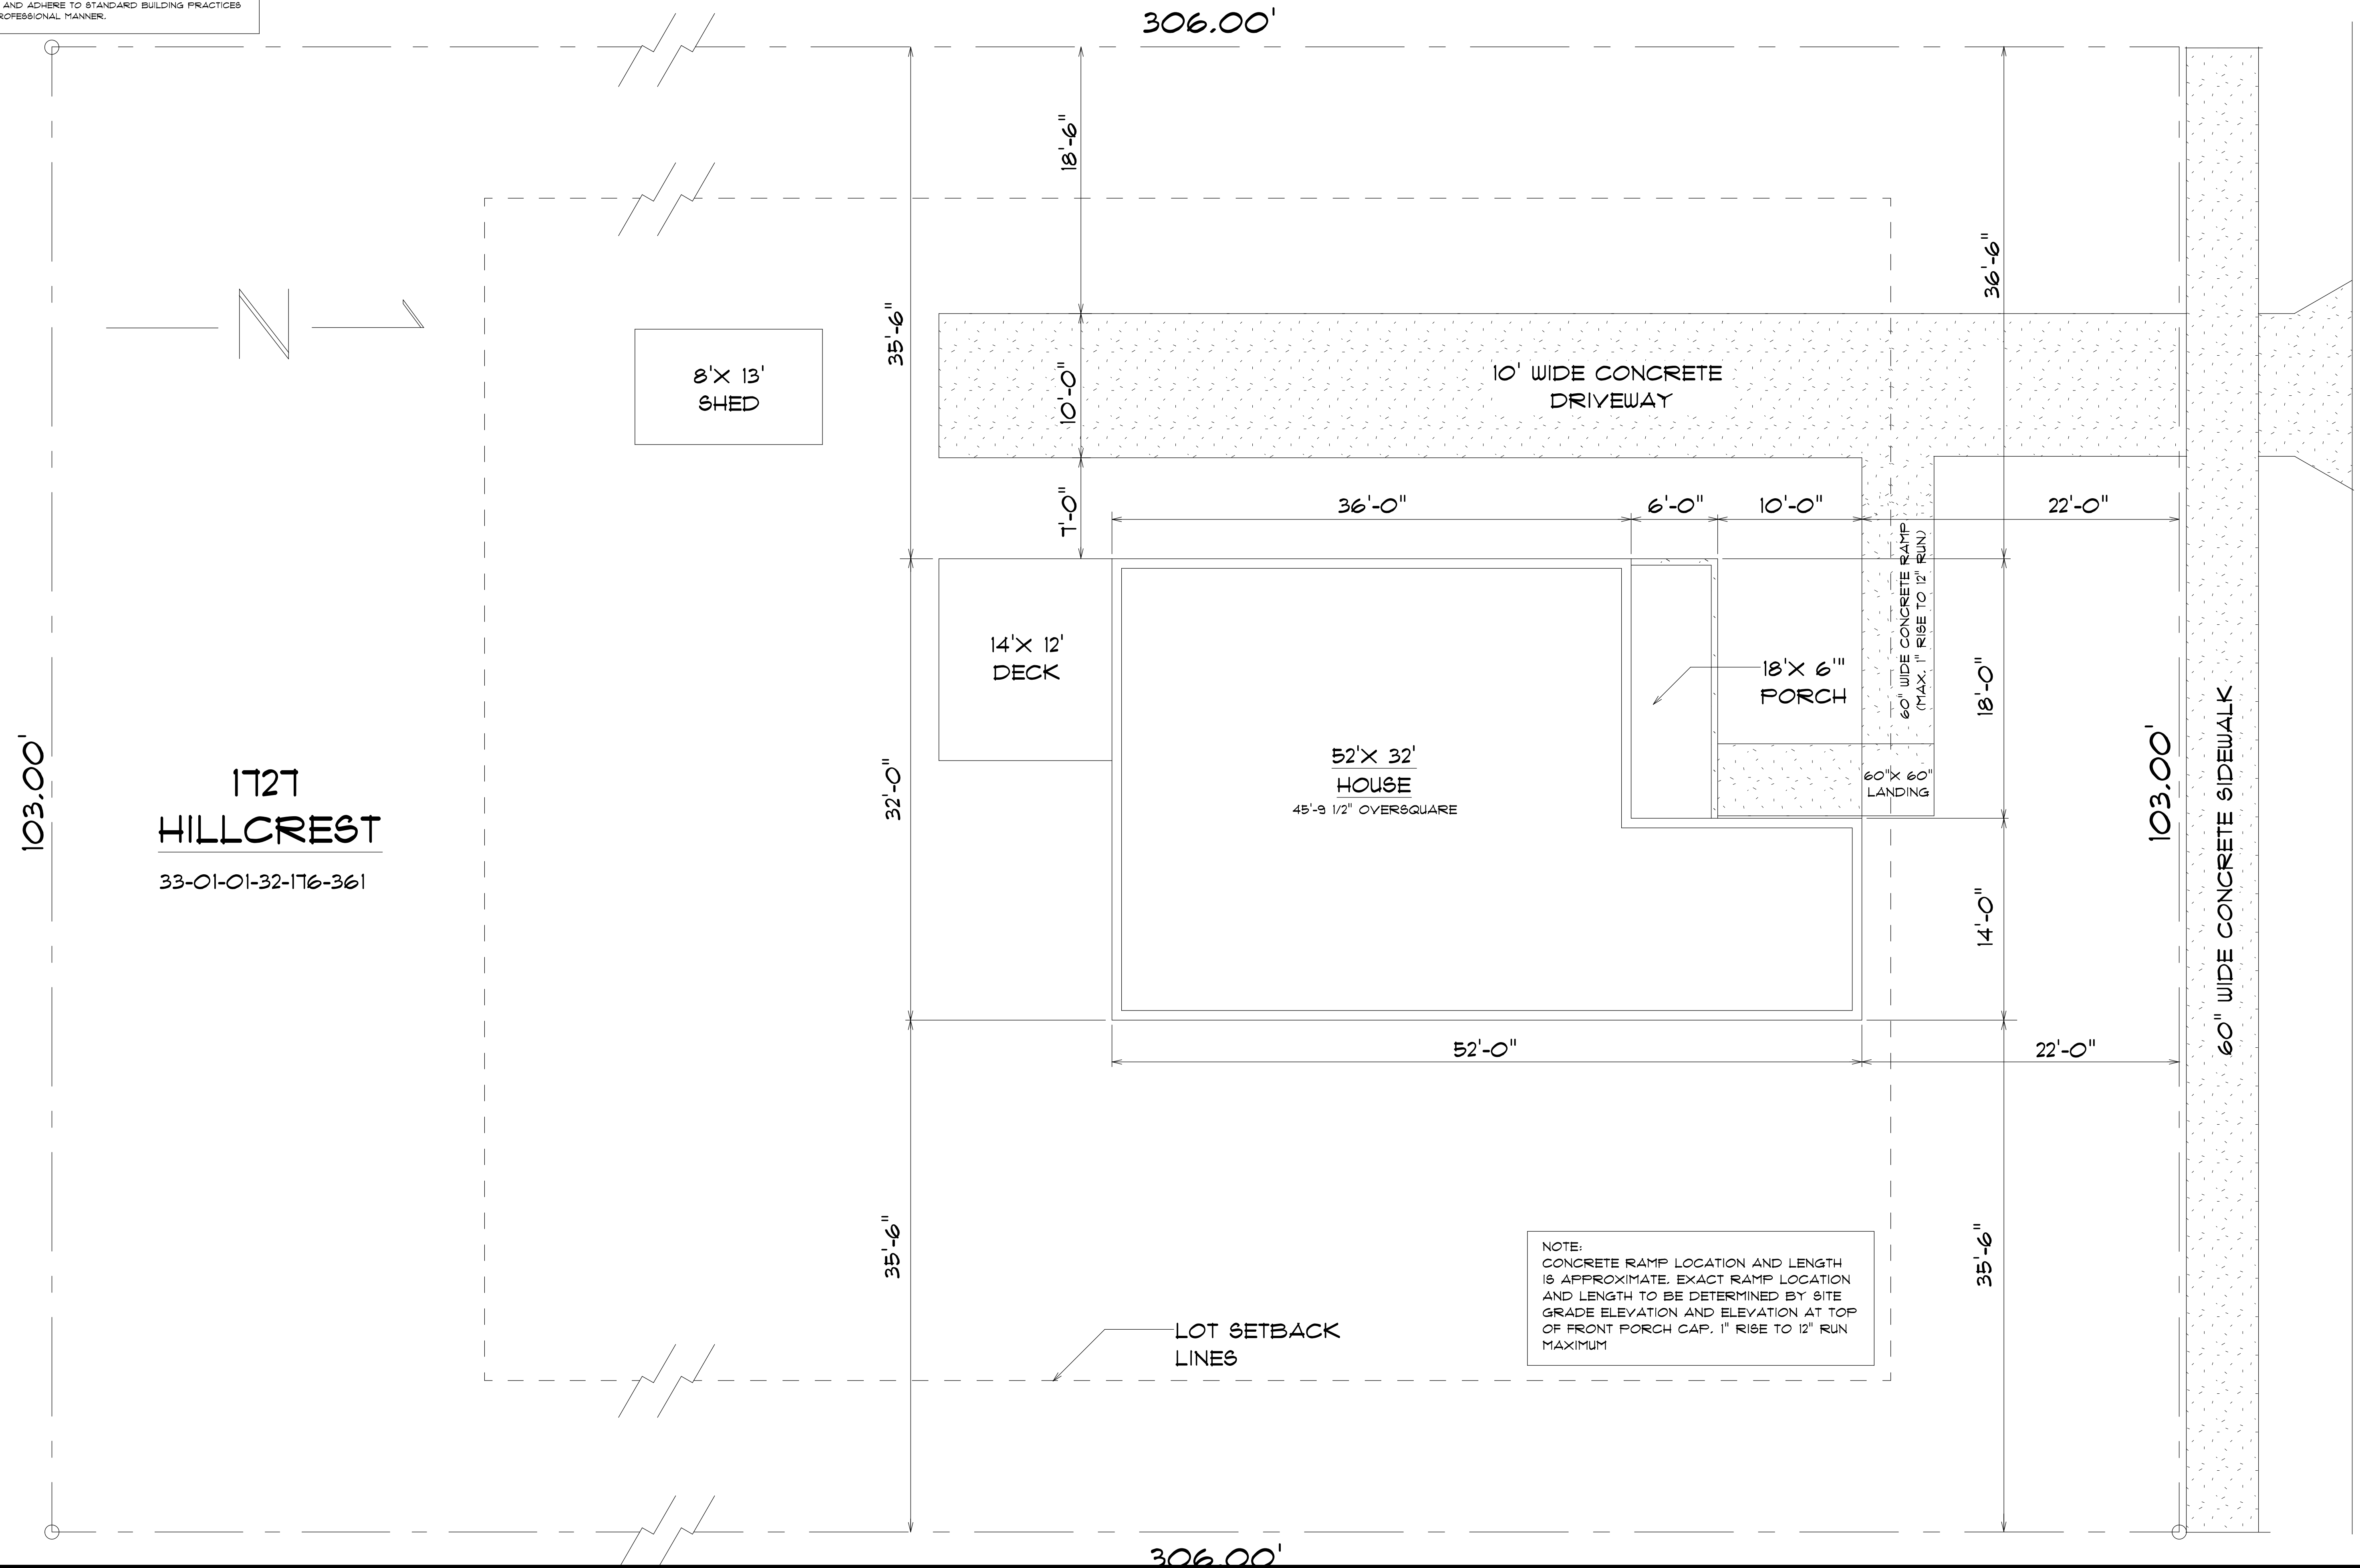

HILLCREST ST.

PROGRESSIVE HOME DESIGNS DENNIS J. GRAHAM 8855 CUTLER RD. MULLIKEN, MI. 48861 CELL: 1-517-348-624 dennis_graham@hotmail.com	THE BROOKSIDE INGHAM COUNTY LAND BANK 1721 HILLCREST ST. LANSING, MI. 48910		SCALE 3/16" = 1'-0"	DATE 4-14-23
			DRAWN BY DJG	REVISED
			APPROVED DJG	DRAWING# 1 OF 1