

FLOOR PLAN

SCALE: 1/4"=1'-0"



1396 SQUARE FEET

FLOOR PLAN

SCALE: 1/4"=1'-0"

1376 SQUARE FEET

NOTE:
WHILE GREAT CARE HAS BEEN TAKEN TO ENSURE THE ACCURACY OF THESE PRINTS, NO ATTENTION HAS BEEN GIVEN TO A SPECIFIC INDIVIDUAL BUILDING SITE. THEREFORE IT IS THE CONTRACTOR'S RESPONSIBILITY TO ADDRESS ANY AND ALL EXISTING SITE CONDITIONS, SET BACKS, ELEVATIONS AND HOOK-UPS. THE CONTRACTOR IS ALSO RESPONSIBLE TO VERIFY ALL DIMENSIONS AND DETAILS FOR ACCURACY. IT IS ALSO THE CONTRACTOR'S RESPONSIBILITY TO COMPLY WITH ALL CURRENT BUILDING CODES AND ADHERE TO STANDARD BUILDING PRACTICES IN A PROFESSIONAL MANNER.

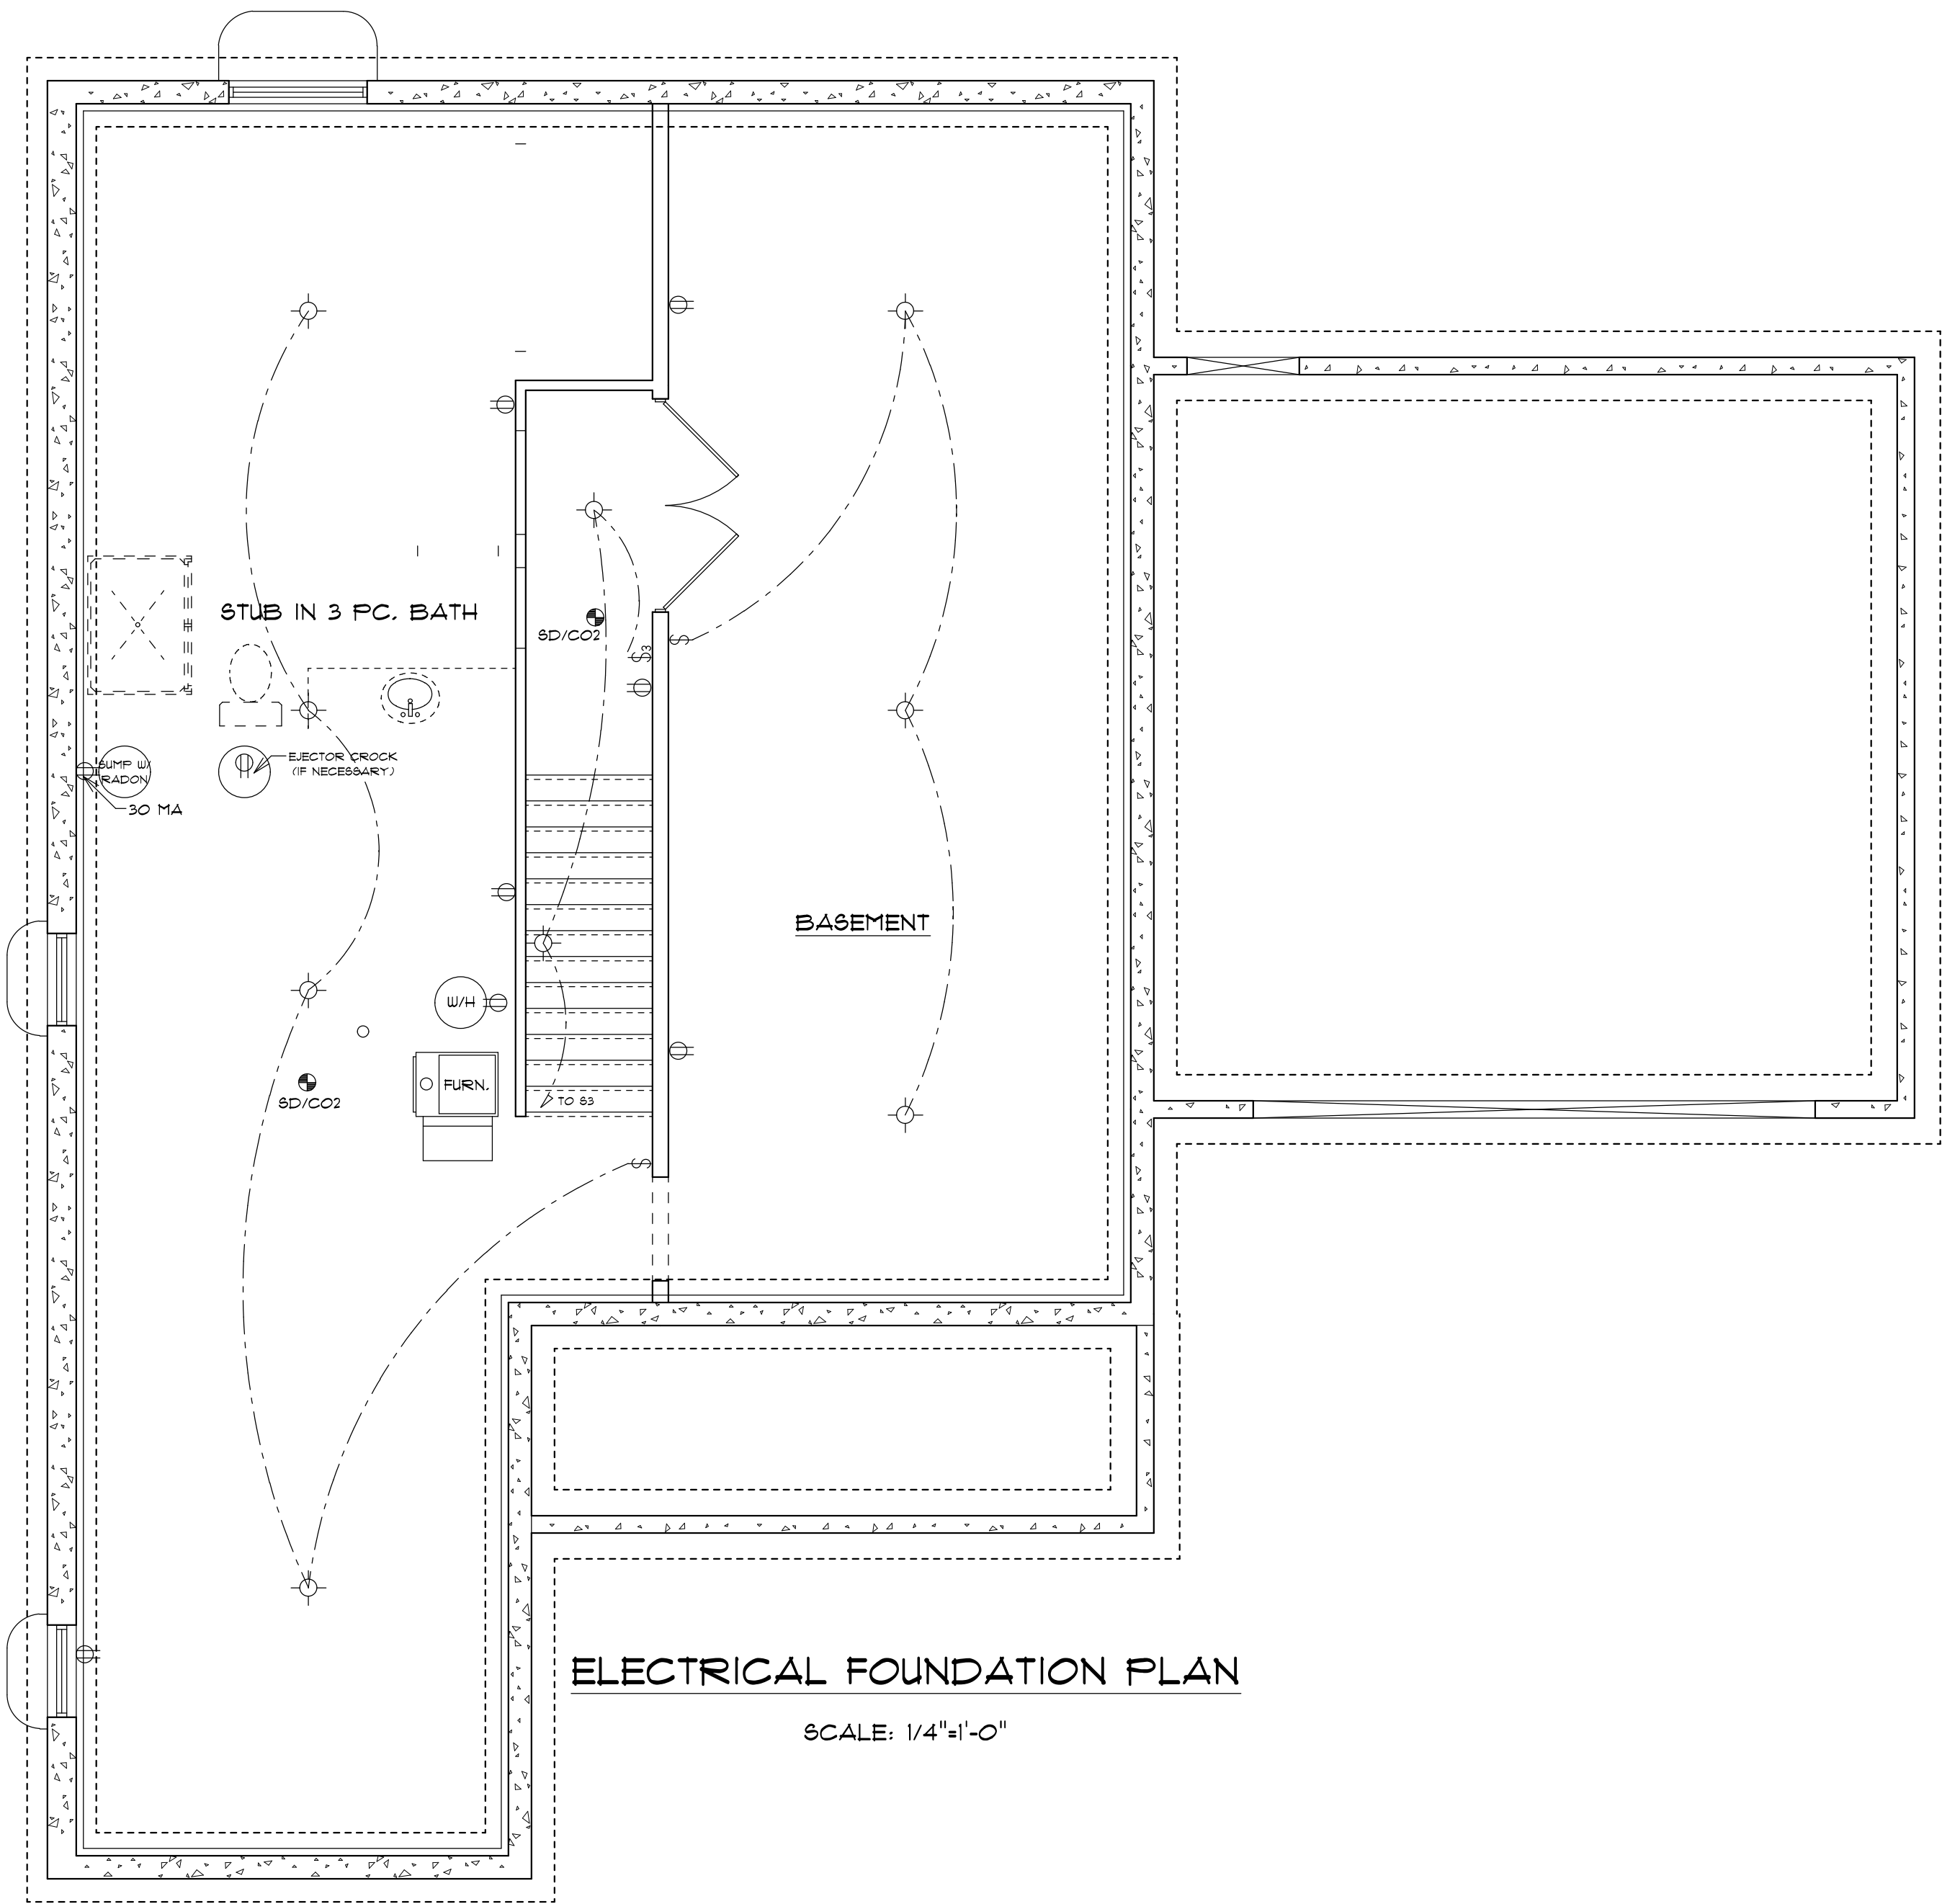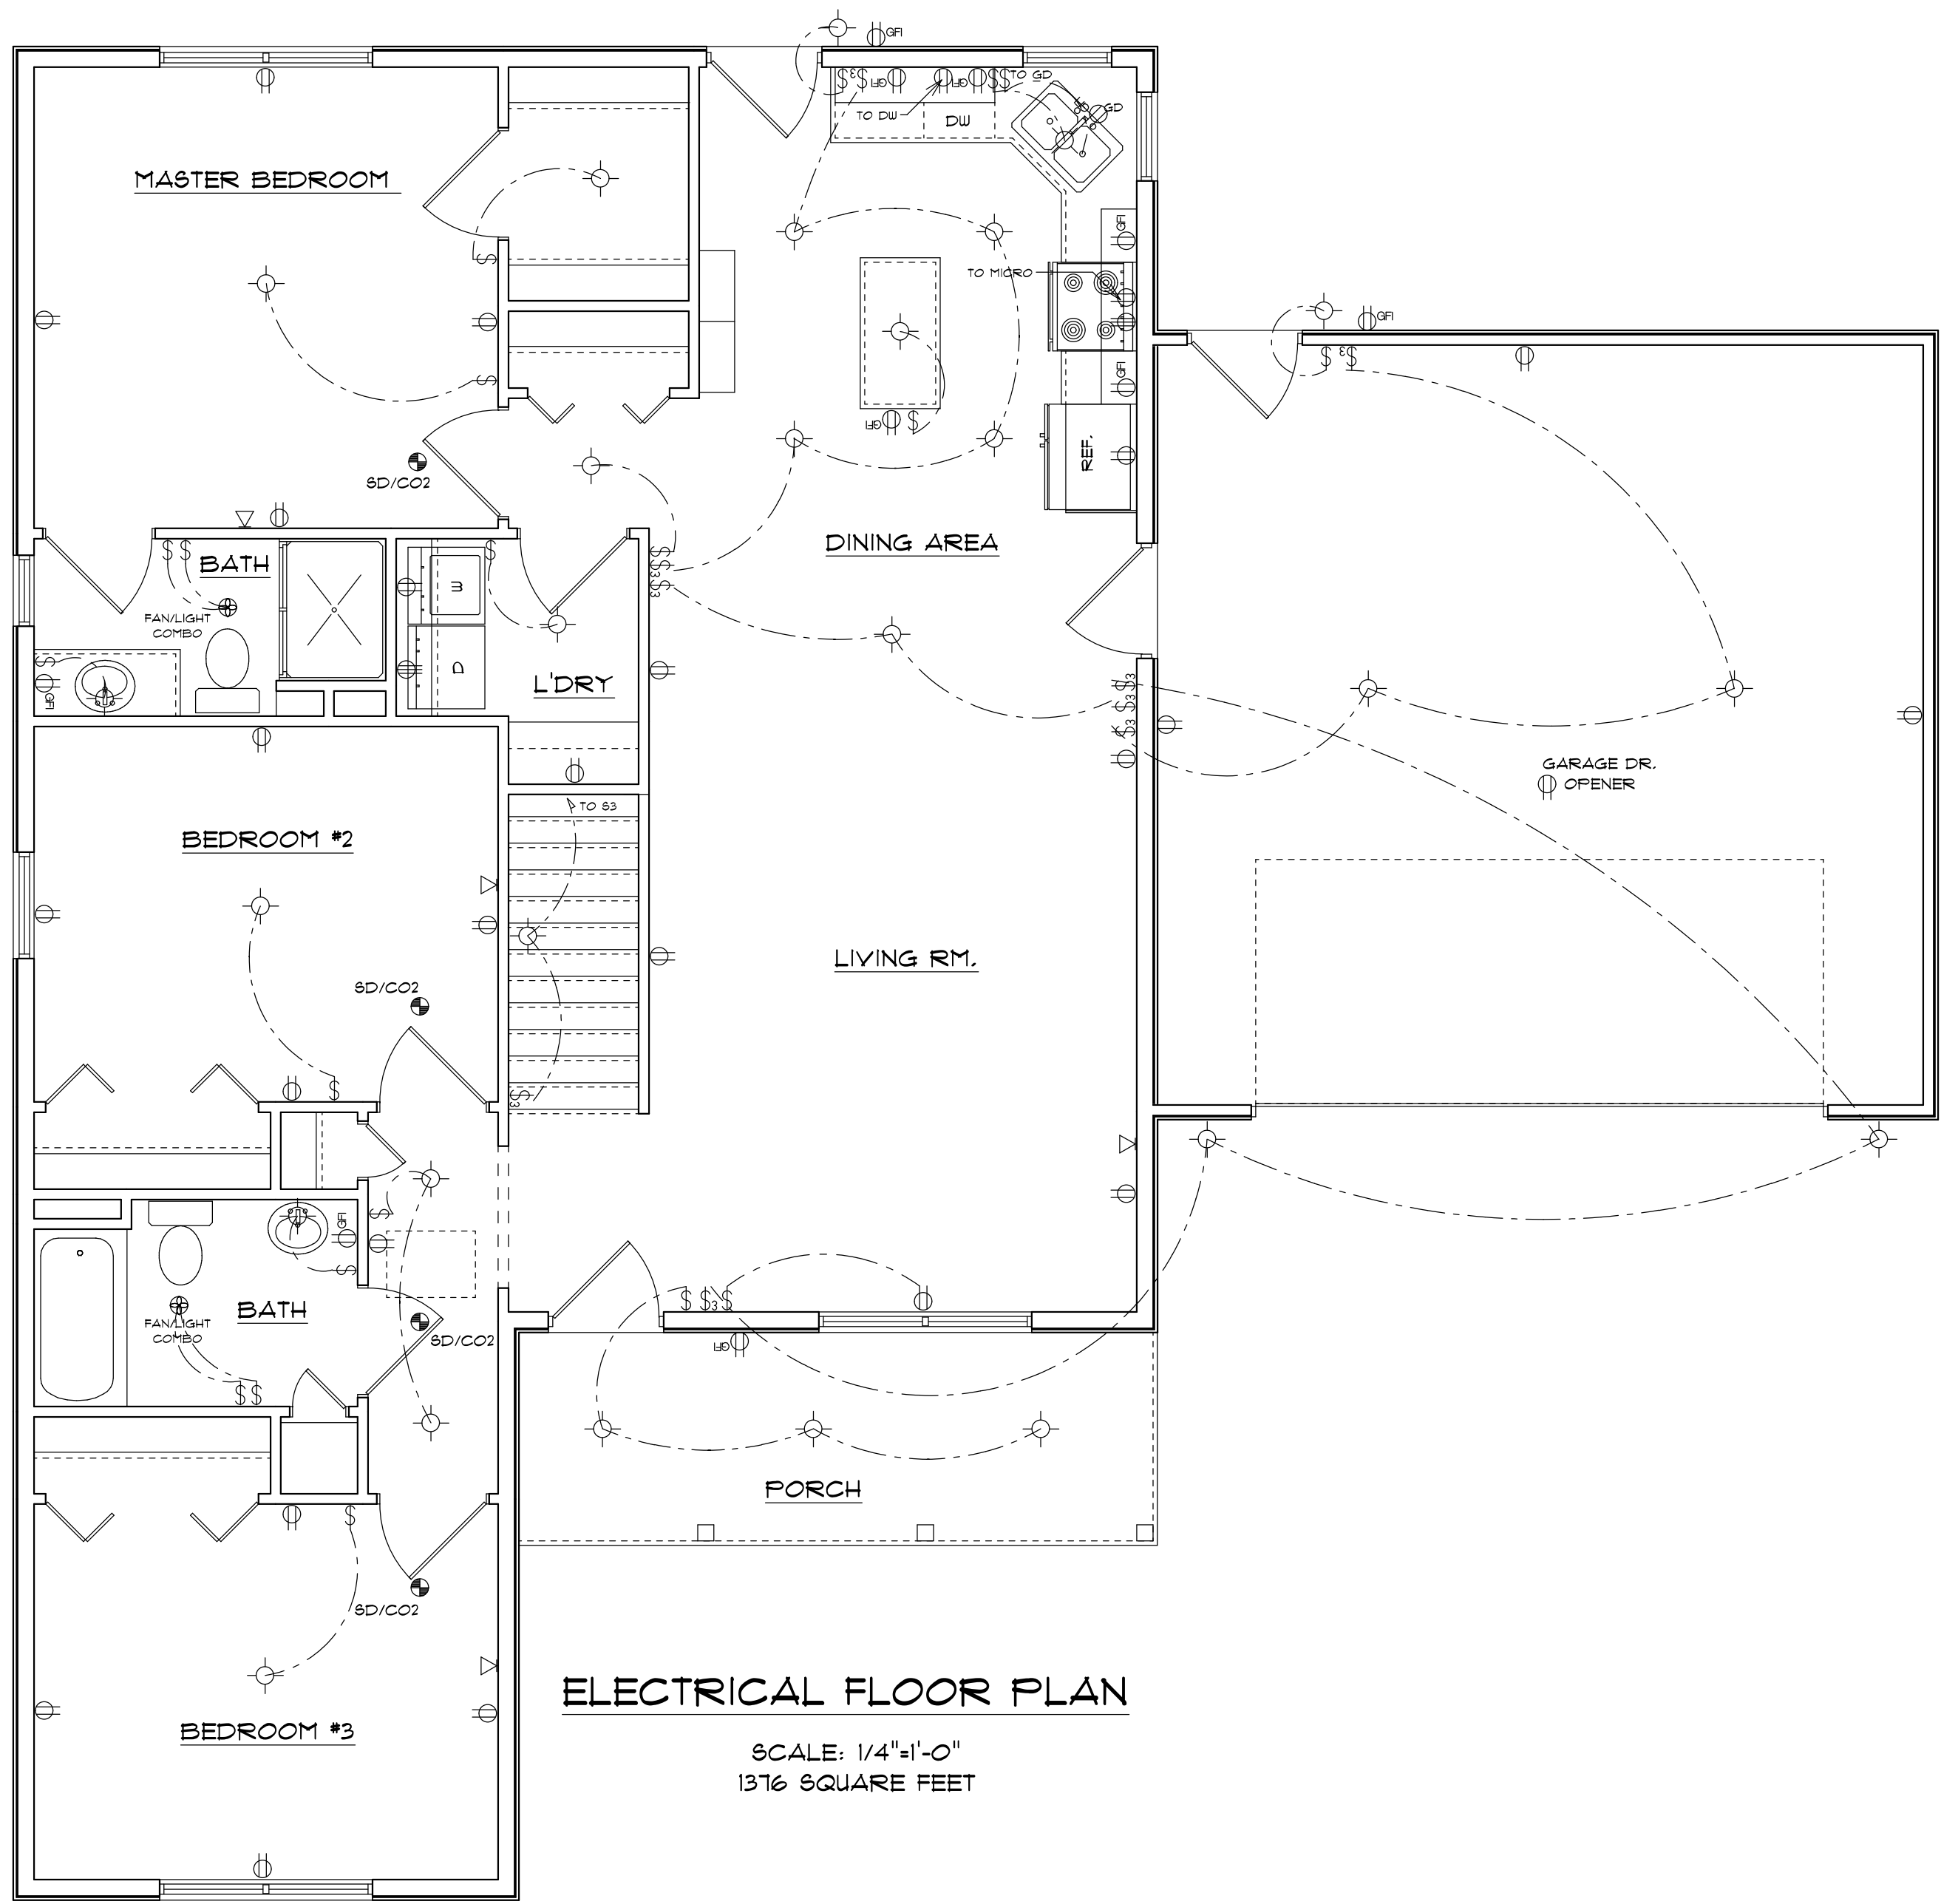

PROGRESSIVE HOME DESIGNS

DENNIS J. GRAHAM
8855 CUTLER RD.
MULLIKEN MI, 48861
CELL: 1-517-348-6124
dennis_graham@hotmail.com

THE BROOKSIDE

INGHAM COUNTY LAND BANK
2101 REO RD.
LANSING, MI, 48210

SCALE 1/4"= 1'-0"

DRAWN BY DUG


APPROVED DUG

DATE 4-19-23

REVISED

DRAWING# 1 OF 1


NOTE:
WHILE GREAT CARE HAS BEEN TAKEN TO ENSURE THE ACCURACY OF THESE PRINTS, NO ATTENTION HAS BEEN GIVEN TO A SPECIFIC INDIVIDUAL BUILDING SITE. THEREFORE IT IS THE CONTRACTOR'S RESPONSIBILITY TO ADDRESS ANY AND ALL EXISTING SITE CONDITIONS, SET BACKS, ELEVATIONS AND HOOK-UPS. THE CONTRACTOR IS ALSO RESPONSIBLE TO VERIFY ALL DIMENSIONS AND DETAILS FOR ACCURACY. IT IS ALSO THE CONTRACTOR'S RESPONSIBILITY TO COMPLY WITH ALL CURRENT BUILDING CODES AND ADHERE TO STANDARD BUILDING PRACTICES IN A PROFESSIONAL MANNER.

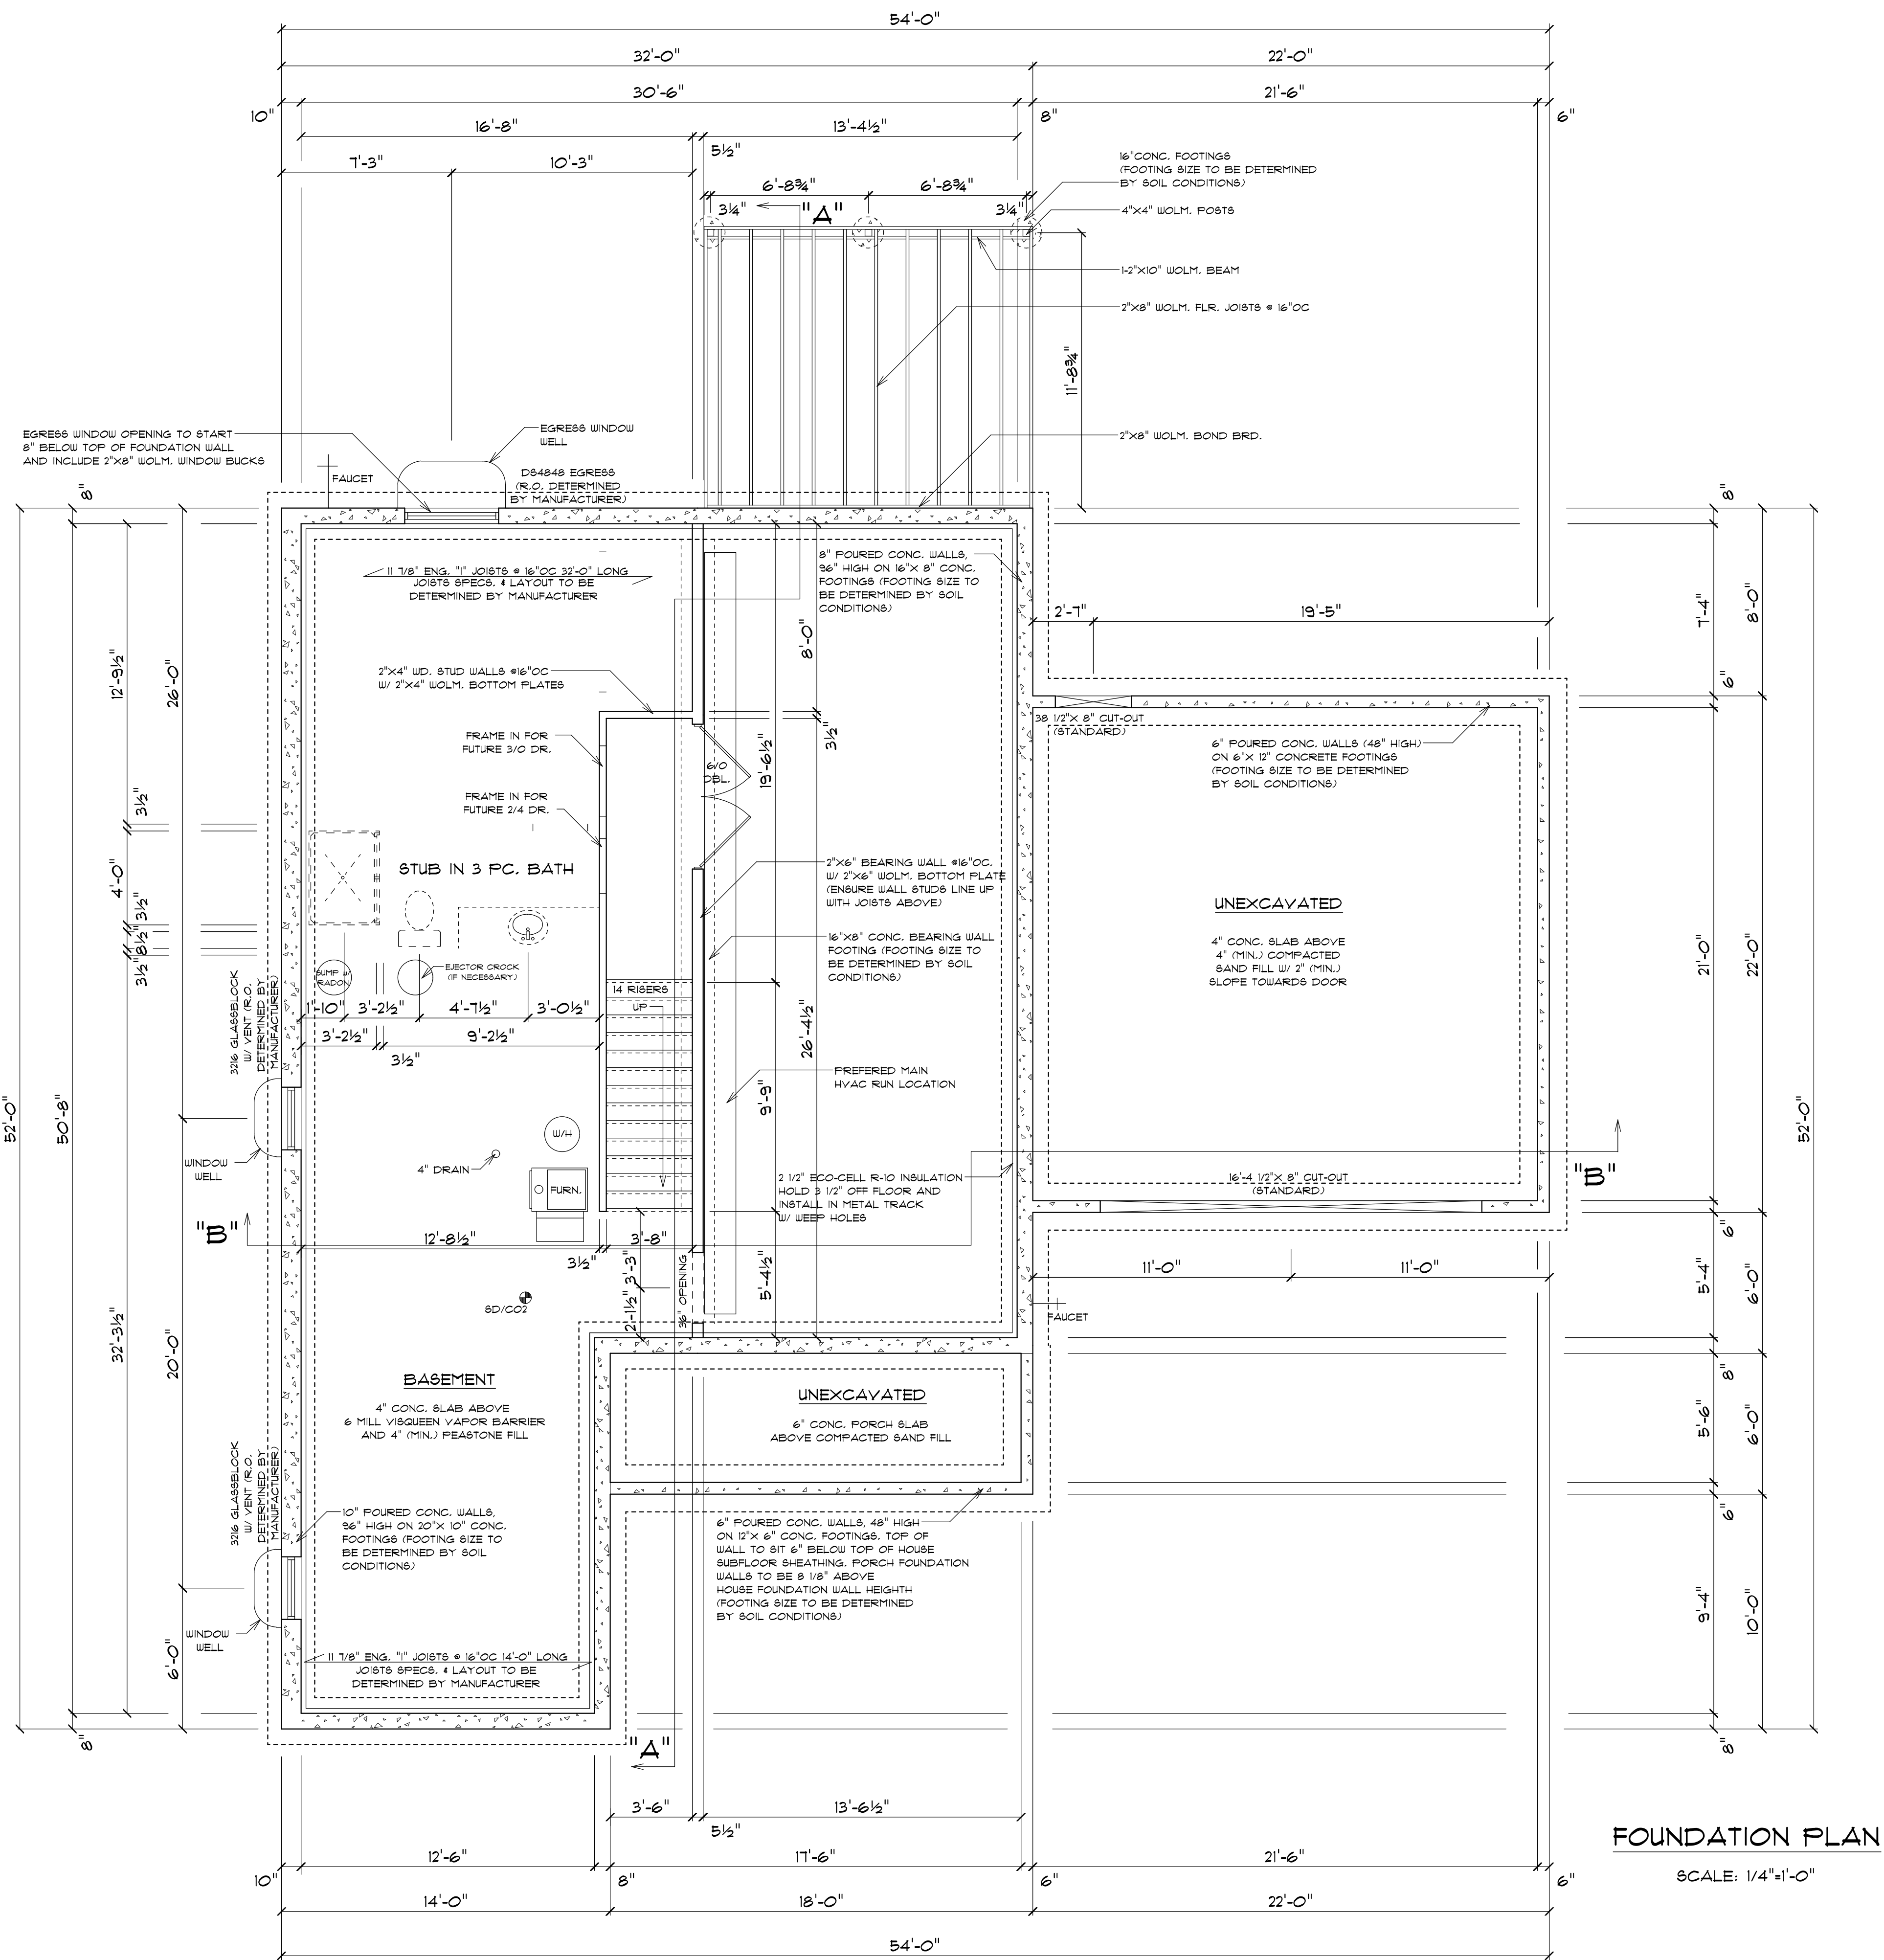

FOUNDATION PLAN


SCALE: 1/4"=1'-0"

NOTE:
WHILE GREAT CARE HAS BEEN TAKEN TO ENSURE THE ACCURACY OF THESE PRINTS, NO ATTENTION HAS BEEN GIVEN TO A SPECIFIC INDIVIDUAL BUILDING SITE. THEREFORE IT IS THE CONTRACTOR'S RESPONSIBILITY TO ADDRESS ANY AND ALL EXISTING SITE CONDITIONS, SET BACKS, ELEVATIONS AND HOOK-UPS. THE CONTRACTOR IS ALSO RESPONSIBLE TO VERIFY ALL DIMENSIONS AND DETAILS FOR ACCURACY. IT IS ALSO THE CONTRACTOR'S RESPONSIBILITY TO COMPLY WITH ALL CURRENT BUILDING CODES AND ADHERE TO STANDARD BUILDING PRACTICES IN A PROFESSIONAL MANNER.

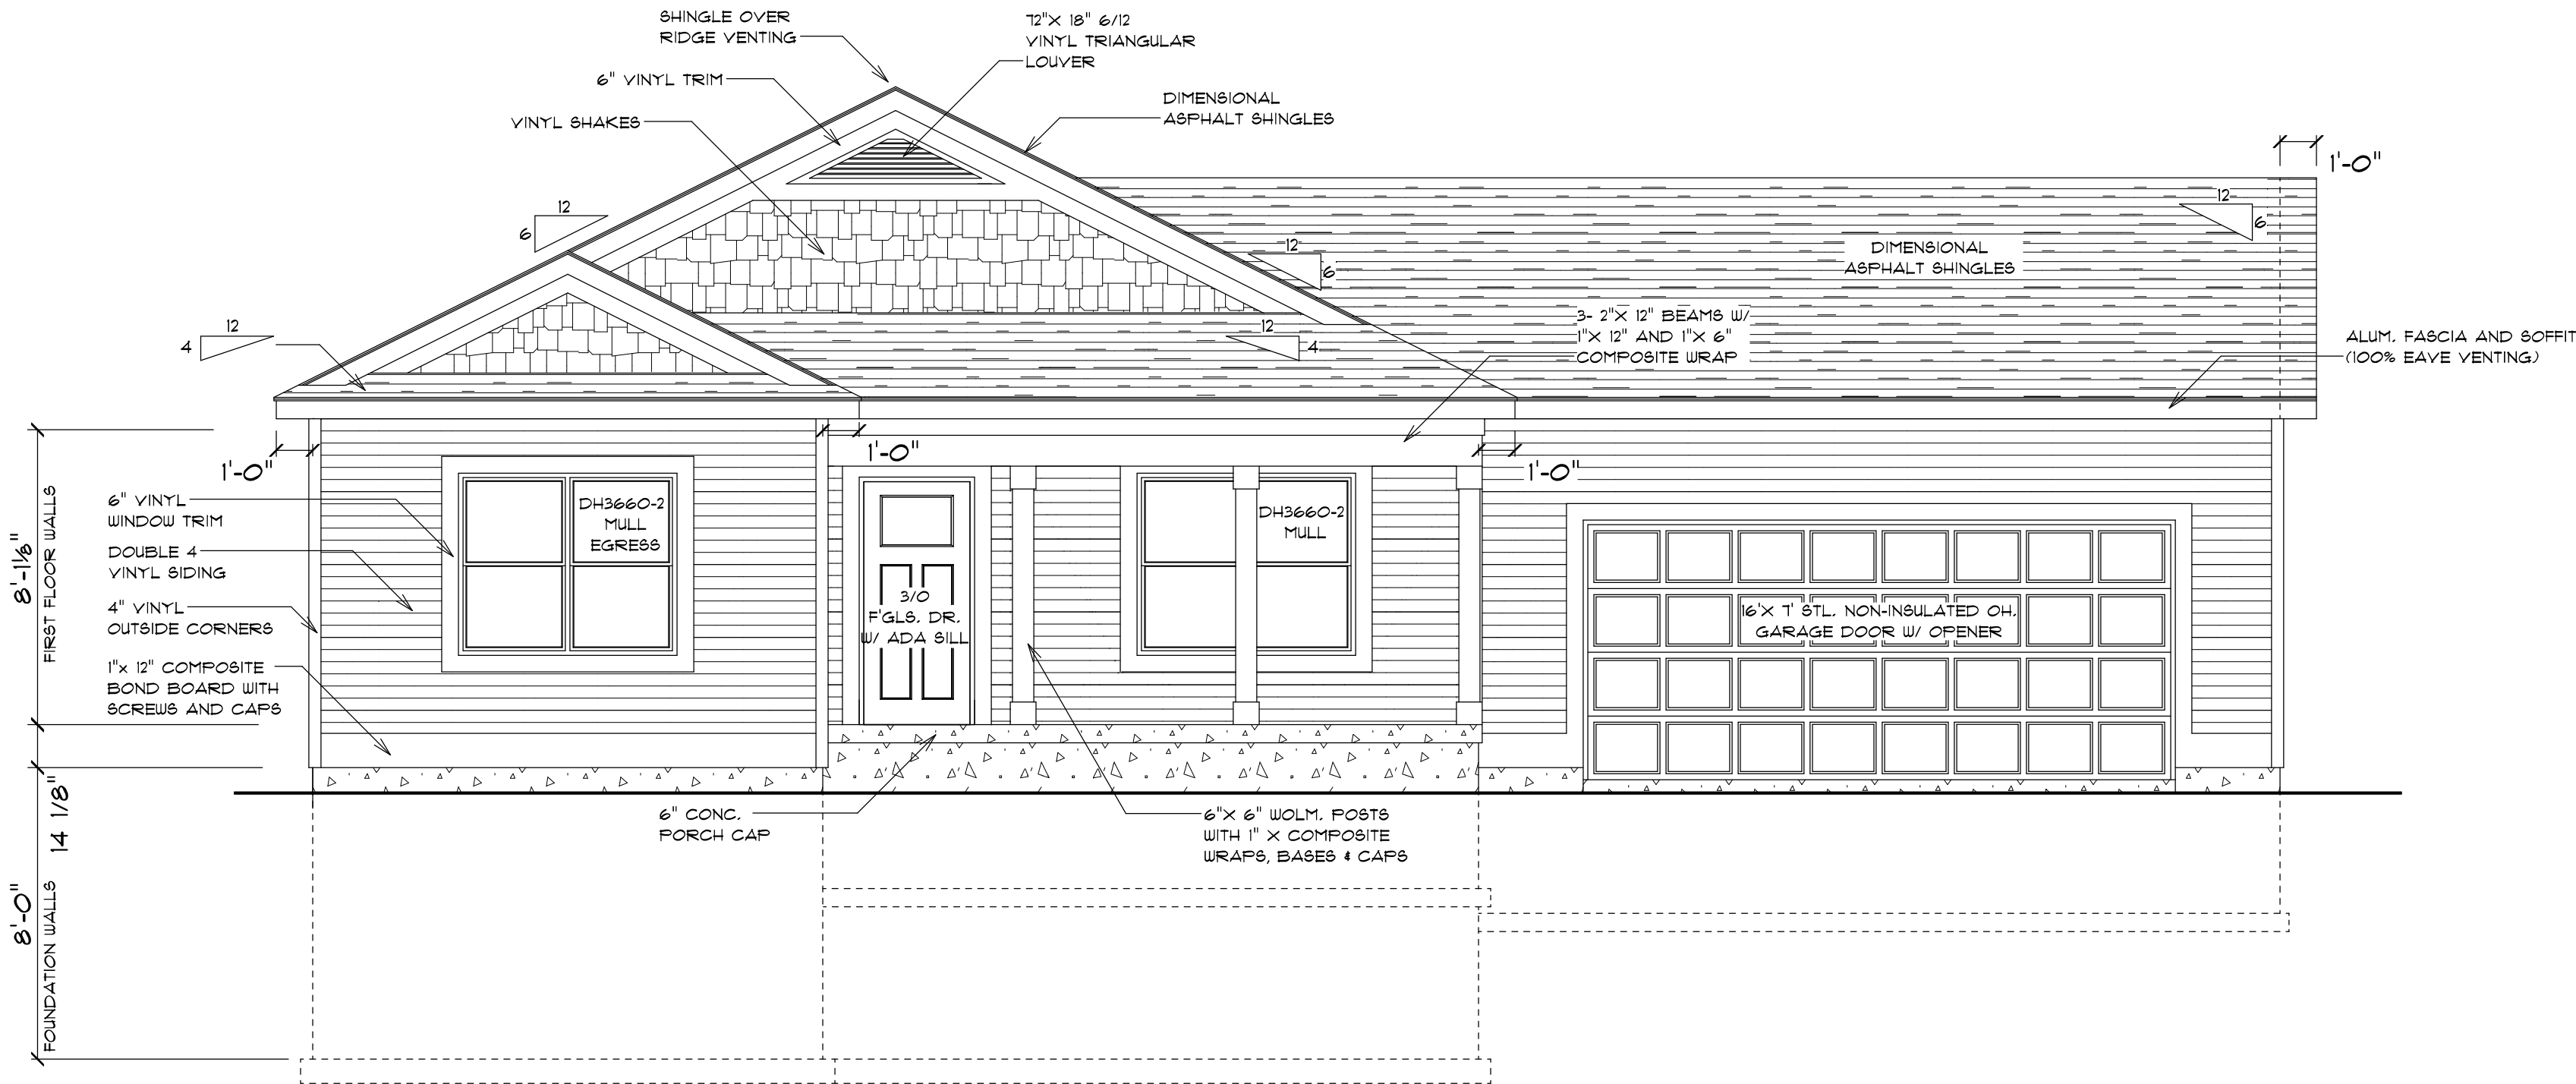

FRONT/ NORTH ELEVATION

SCALE: 1/4"=1'-0"

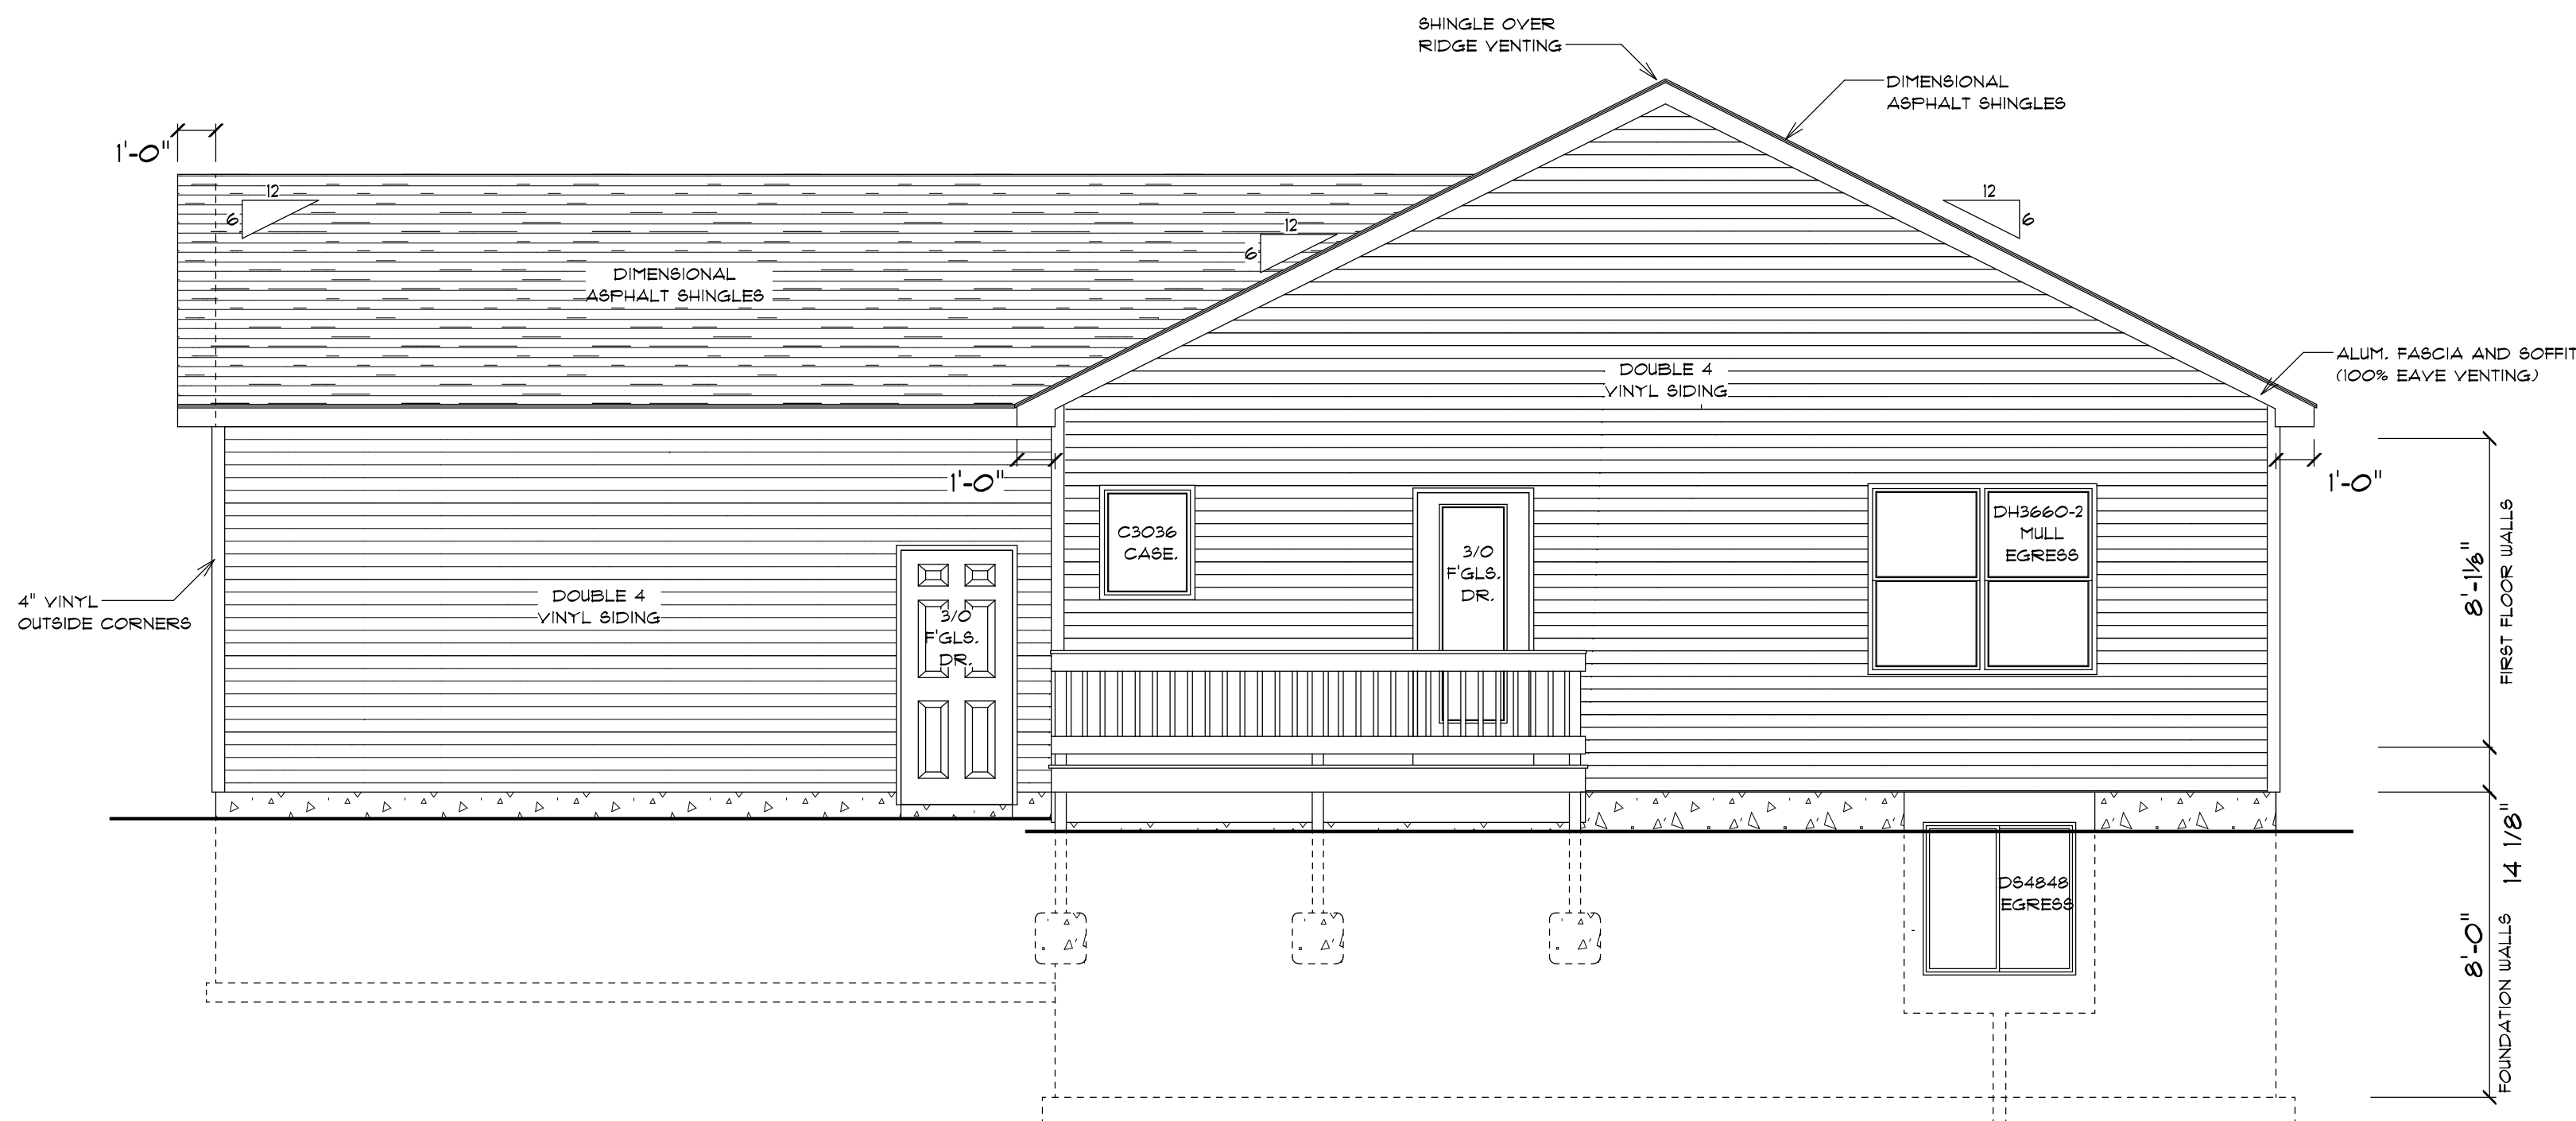

REAR/ SOUTH ELEVATION

SCALE: 1/4"=1'-0"

PROGRESSIVE HOME DESIGNS

DENNIS J. GRAHAM
8855 CUTLER RD.
MULLIKEN, MI. 48861
CELL: 1-517-348-6124
dennis_graham@hotmail.com

THE BROOKSIDE

INGHAM COUNTY LAND BANK
2101 REO RD.
LANSING, MI. 48910

SCALE 1/4"= 1'-0"

DRAWN BY DUG


APPROVED

DATE 4-19-23

REVISED


DRAWING# 3 OF 5

NOTE: WHILE GREAT CARE HAS BEEN TAKEN TO ENSURE THE ACCURACY OF THESE PRINTS, NO ATTENTION HAS BEEN GIVEN TO A SPECIFIC INDIVIDUAL BUILDING SITE. THEREFORE IT IS THE CONTRACTOR'S RESPONSIBILITY TO ADDRESS ANY AND ALL EXISTING SITE CONDITIONS, SET BACKS, ELEVATIONS AND HOOK-UPS. THE CONTRACTOR IS ALSO RESPONSIBLE TO VERIFY ALL DIMENSIONS AND DETAILS FOR ACCURACY. IT IS ALSO THE CONTRACTOR'S RESPONSIBILITY TO COMPLY WITH ALL CURRENT BUILDING CODES AND ADHERE TO STANDARD BUILDING PRACTICES IN A PROFESSIONAL MANNER.

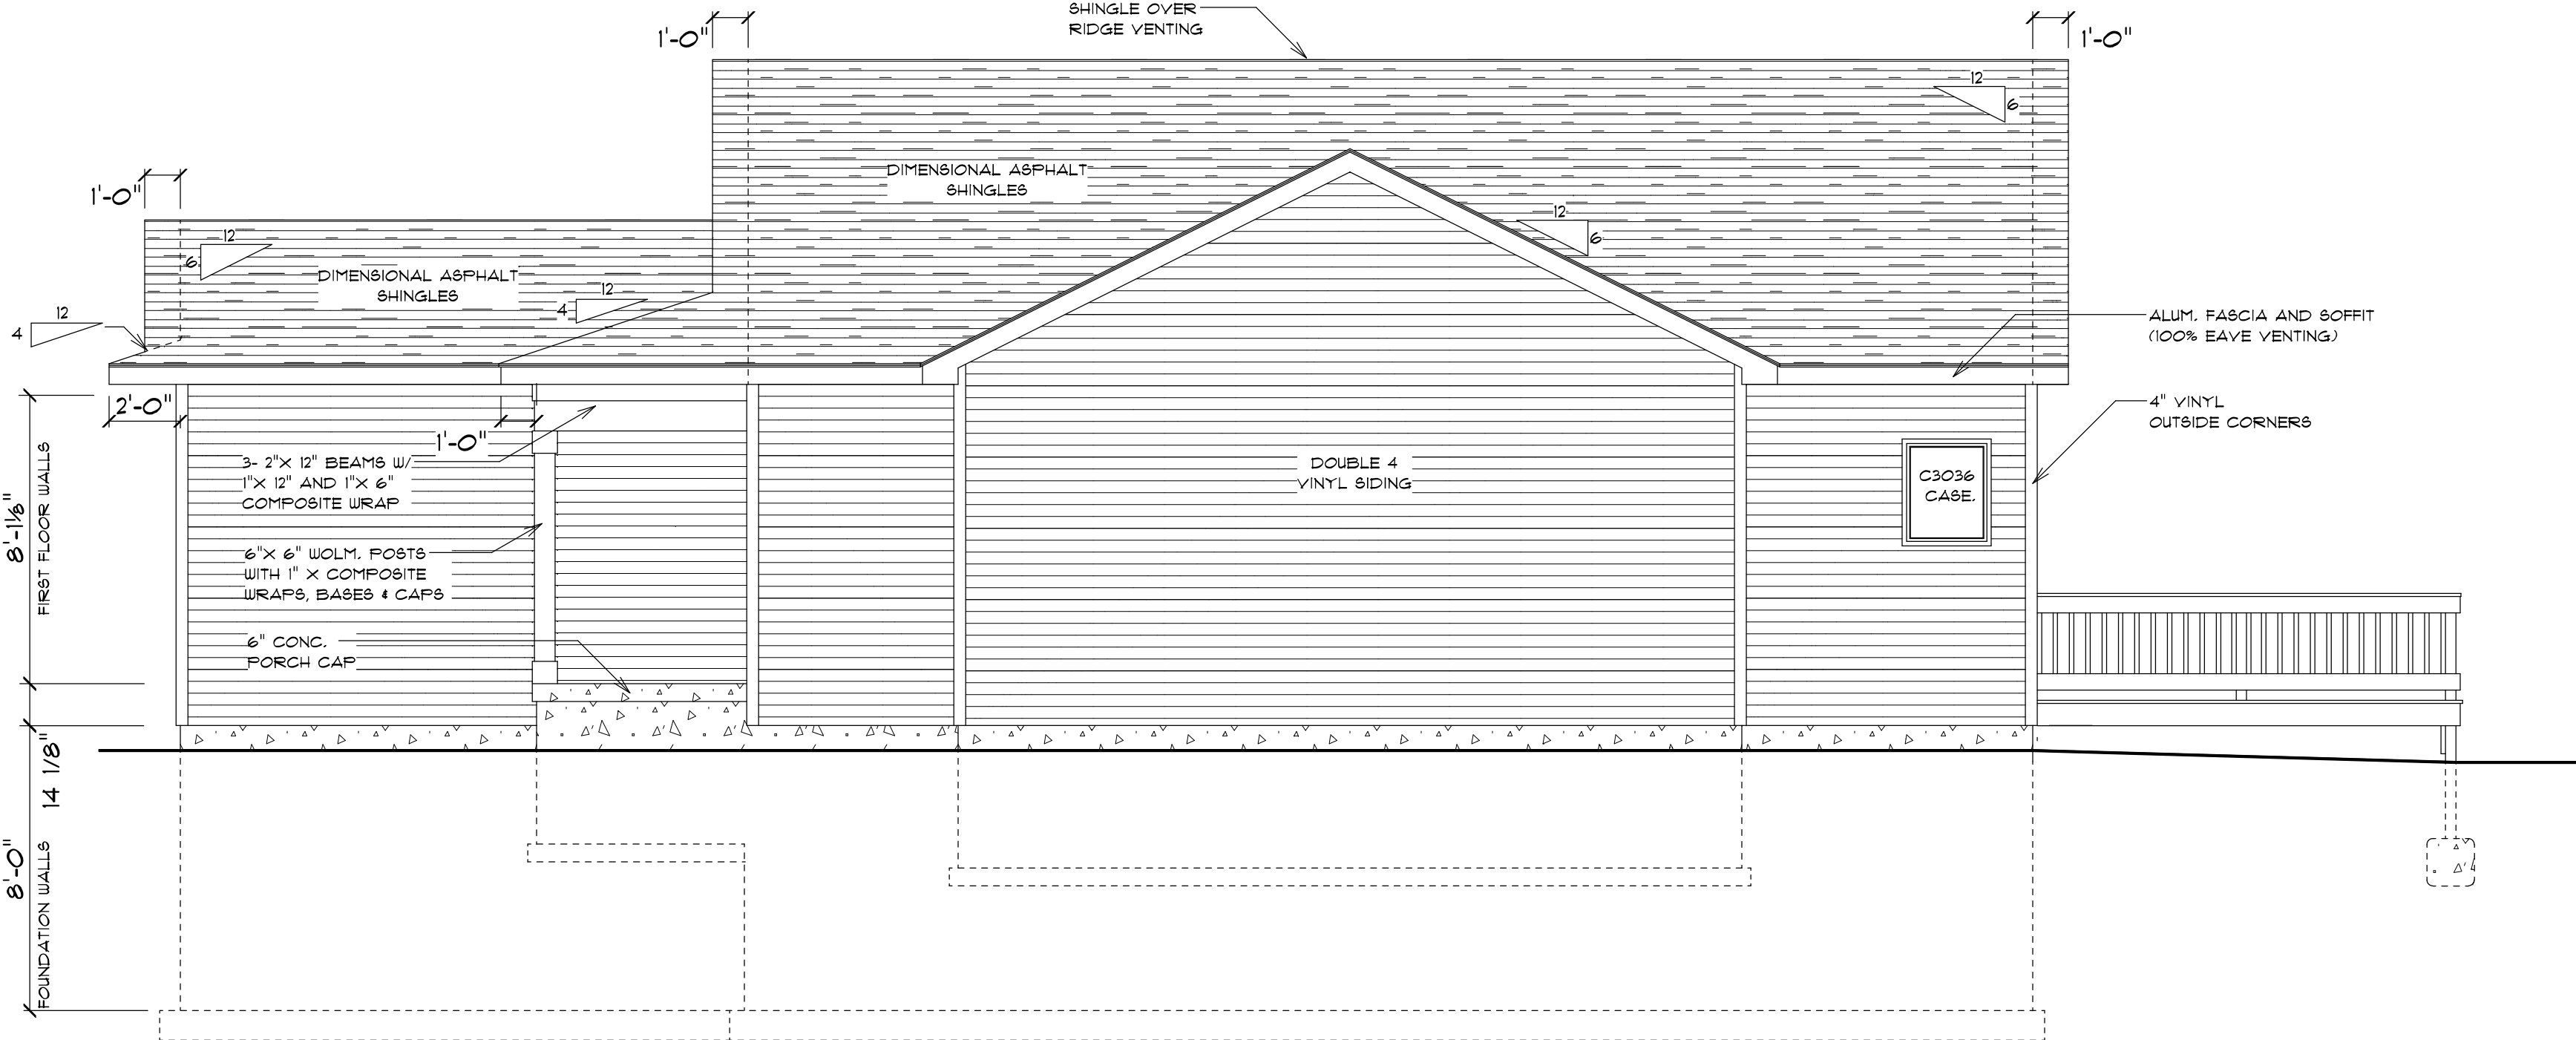

RIGHT/ WEST ELEVATION

SCALE: 1/4"=1'-0"

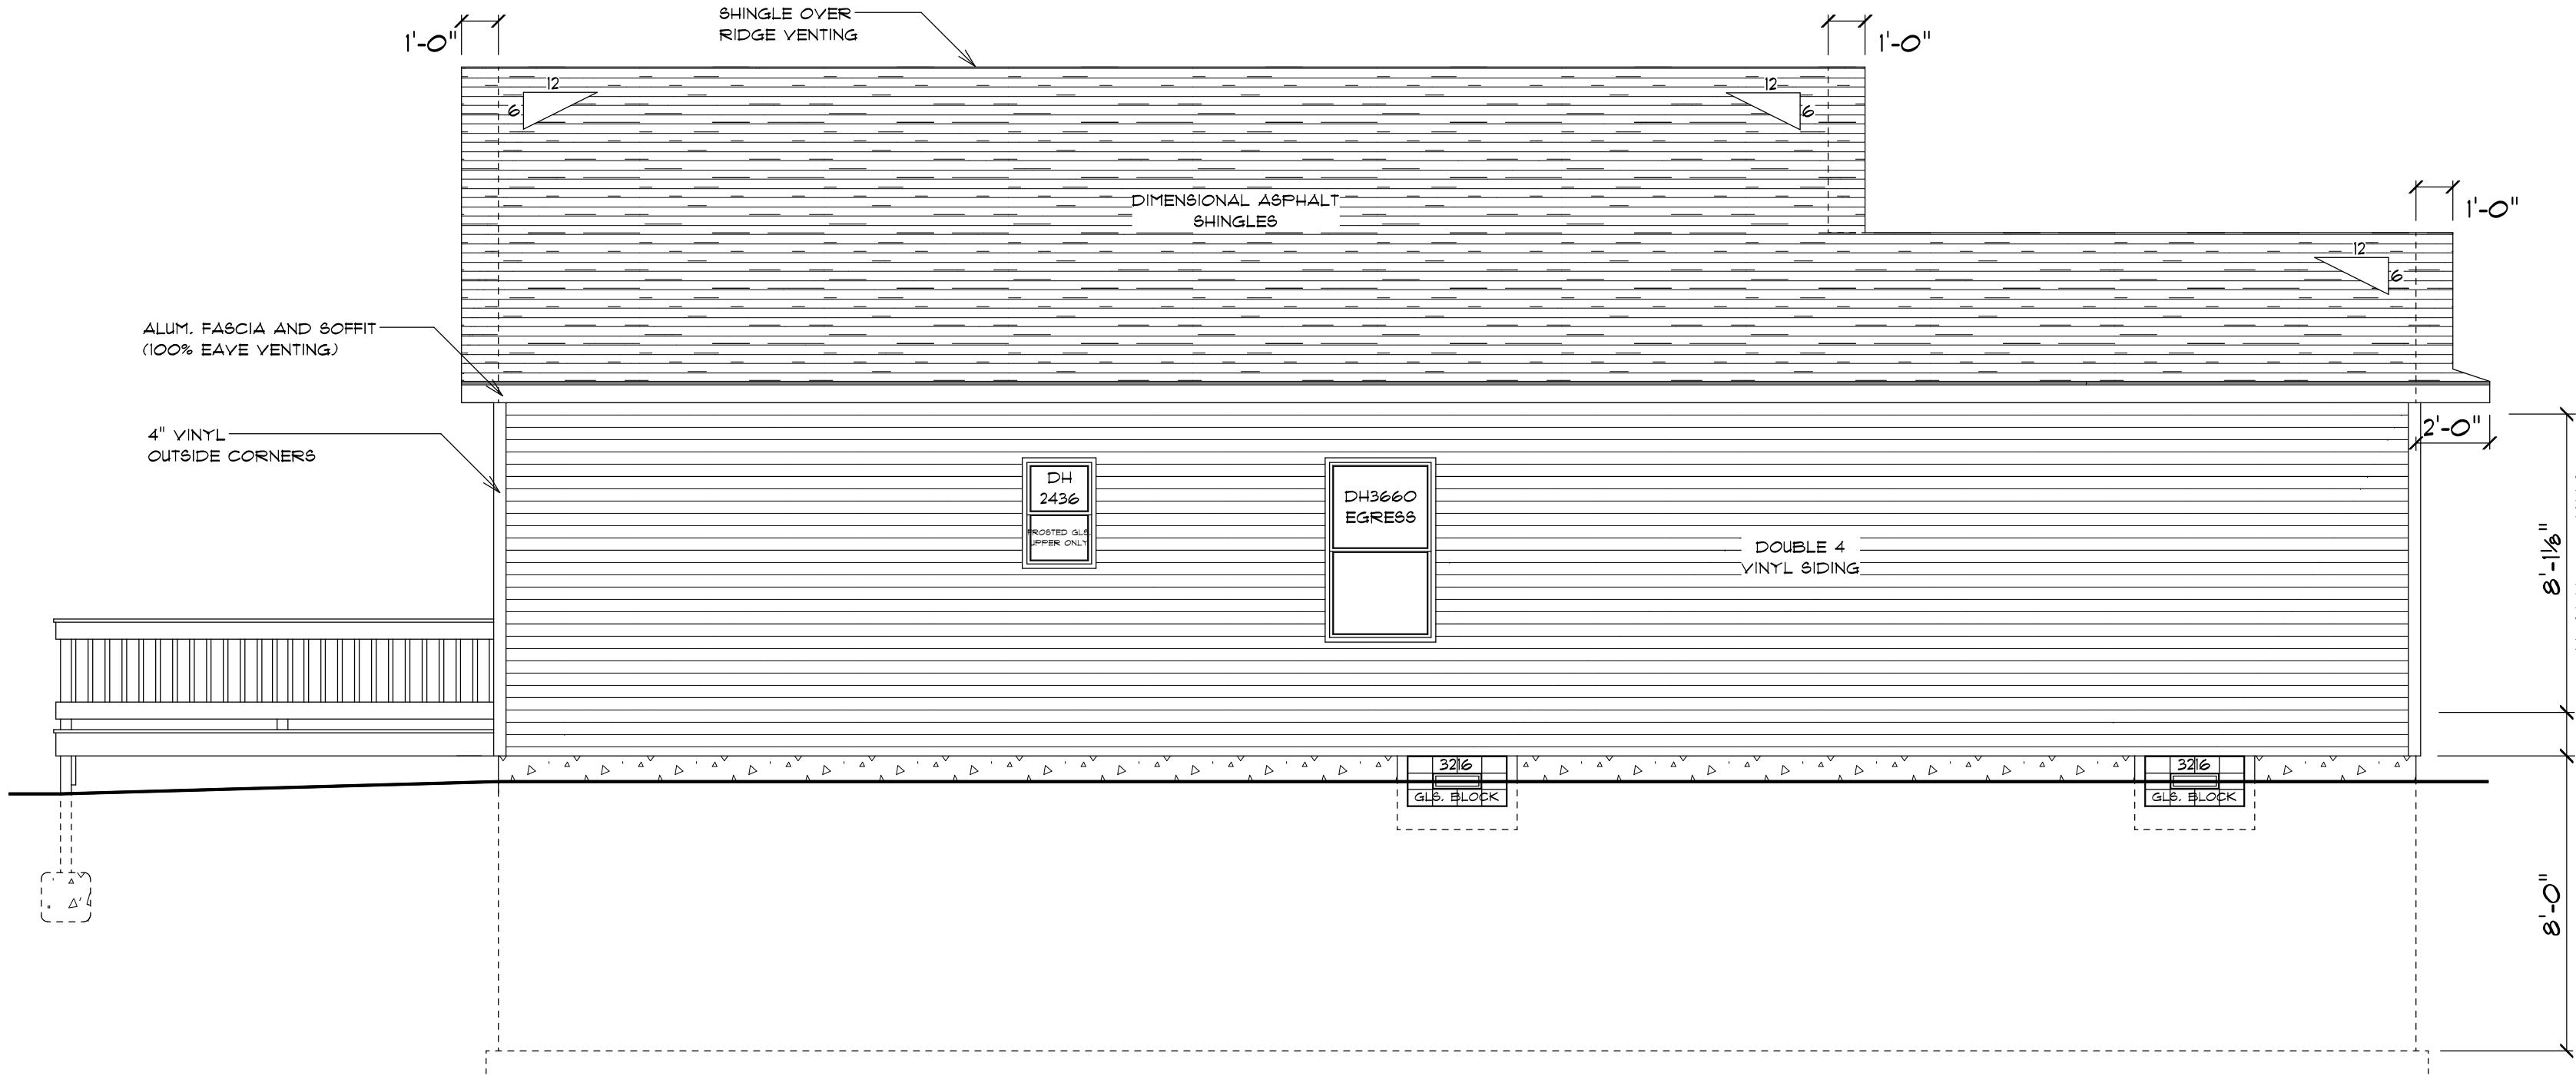

LEFT/ EAST ELEVATION

SCALE: 1/4"=1'-0"

PROGRESSIVE HOME DESIGNS

DENNIS J. GRAHAM
8855 CUTLER RD.
TULLIKEN, MI. 48861
CELL: 1-517-348-6124
dennis_graham@hotmail.com

THE BROOKSIDE

INGHAM COUNTY LAND BANK
2101 REO RD.
| LANSING MI 48910

SCALE 1/4" = 1'-0"

DRAWN BY	DJG
APPROVED	DJG

DATE 4-19-23

REVISED	4 OF 1
DRAWING#	

NOTE:
CROSS SECTION MAY NOT REPRESENT
AN ACTUAL CUT LINE THROUGH THE
DRAWING, BUT MAY JOG THROUGH
DRAWING TO SHOW THE GREATEST
AMOUNT OF DETAIL.

NOTE:
CROSS SECTION MAY NOT REPRESENT
AN ACTUAL CUT LINE THROUGH THE
DRAWING, BUT MAY JOG THROUGH
DRAWING TO SHOW THE GREATEST
AMOUNT OF DETAIL.

NOTE:
12" GABLE OVERHANG
12" EAVE OVERHANG

NOTE:
12" GABLE OVERHANG
12" EAVE OVERHANG




SCALE: 1/4"=1'-0"

NOTE: CROSS SECTION MAY NOT REPRESENT AN ACTUAL CUT LINE THROUGH THE DRAWING, BUT MAY JOG THROUGH DRAWING TO SHOW THE GREATEST AMOUNT OF DETAIL.

NOTE: CROSS SECTION MAY NOT REPRESENT AN ACTUAL CUT LINE THROUGH THE DRAWING, BUT MAY JOG THROUGH DRAWING TO SHOW THE GREATEST AMOUNT OF DETAIL.




SCALE: 1/4"=1'-0"

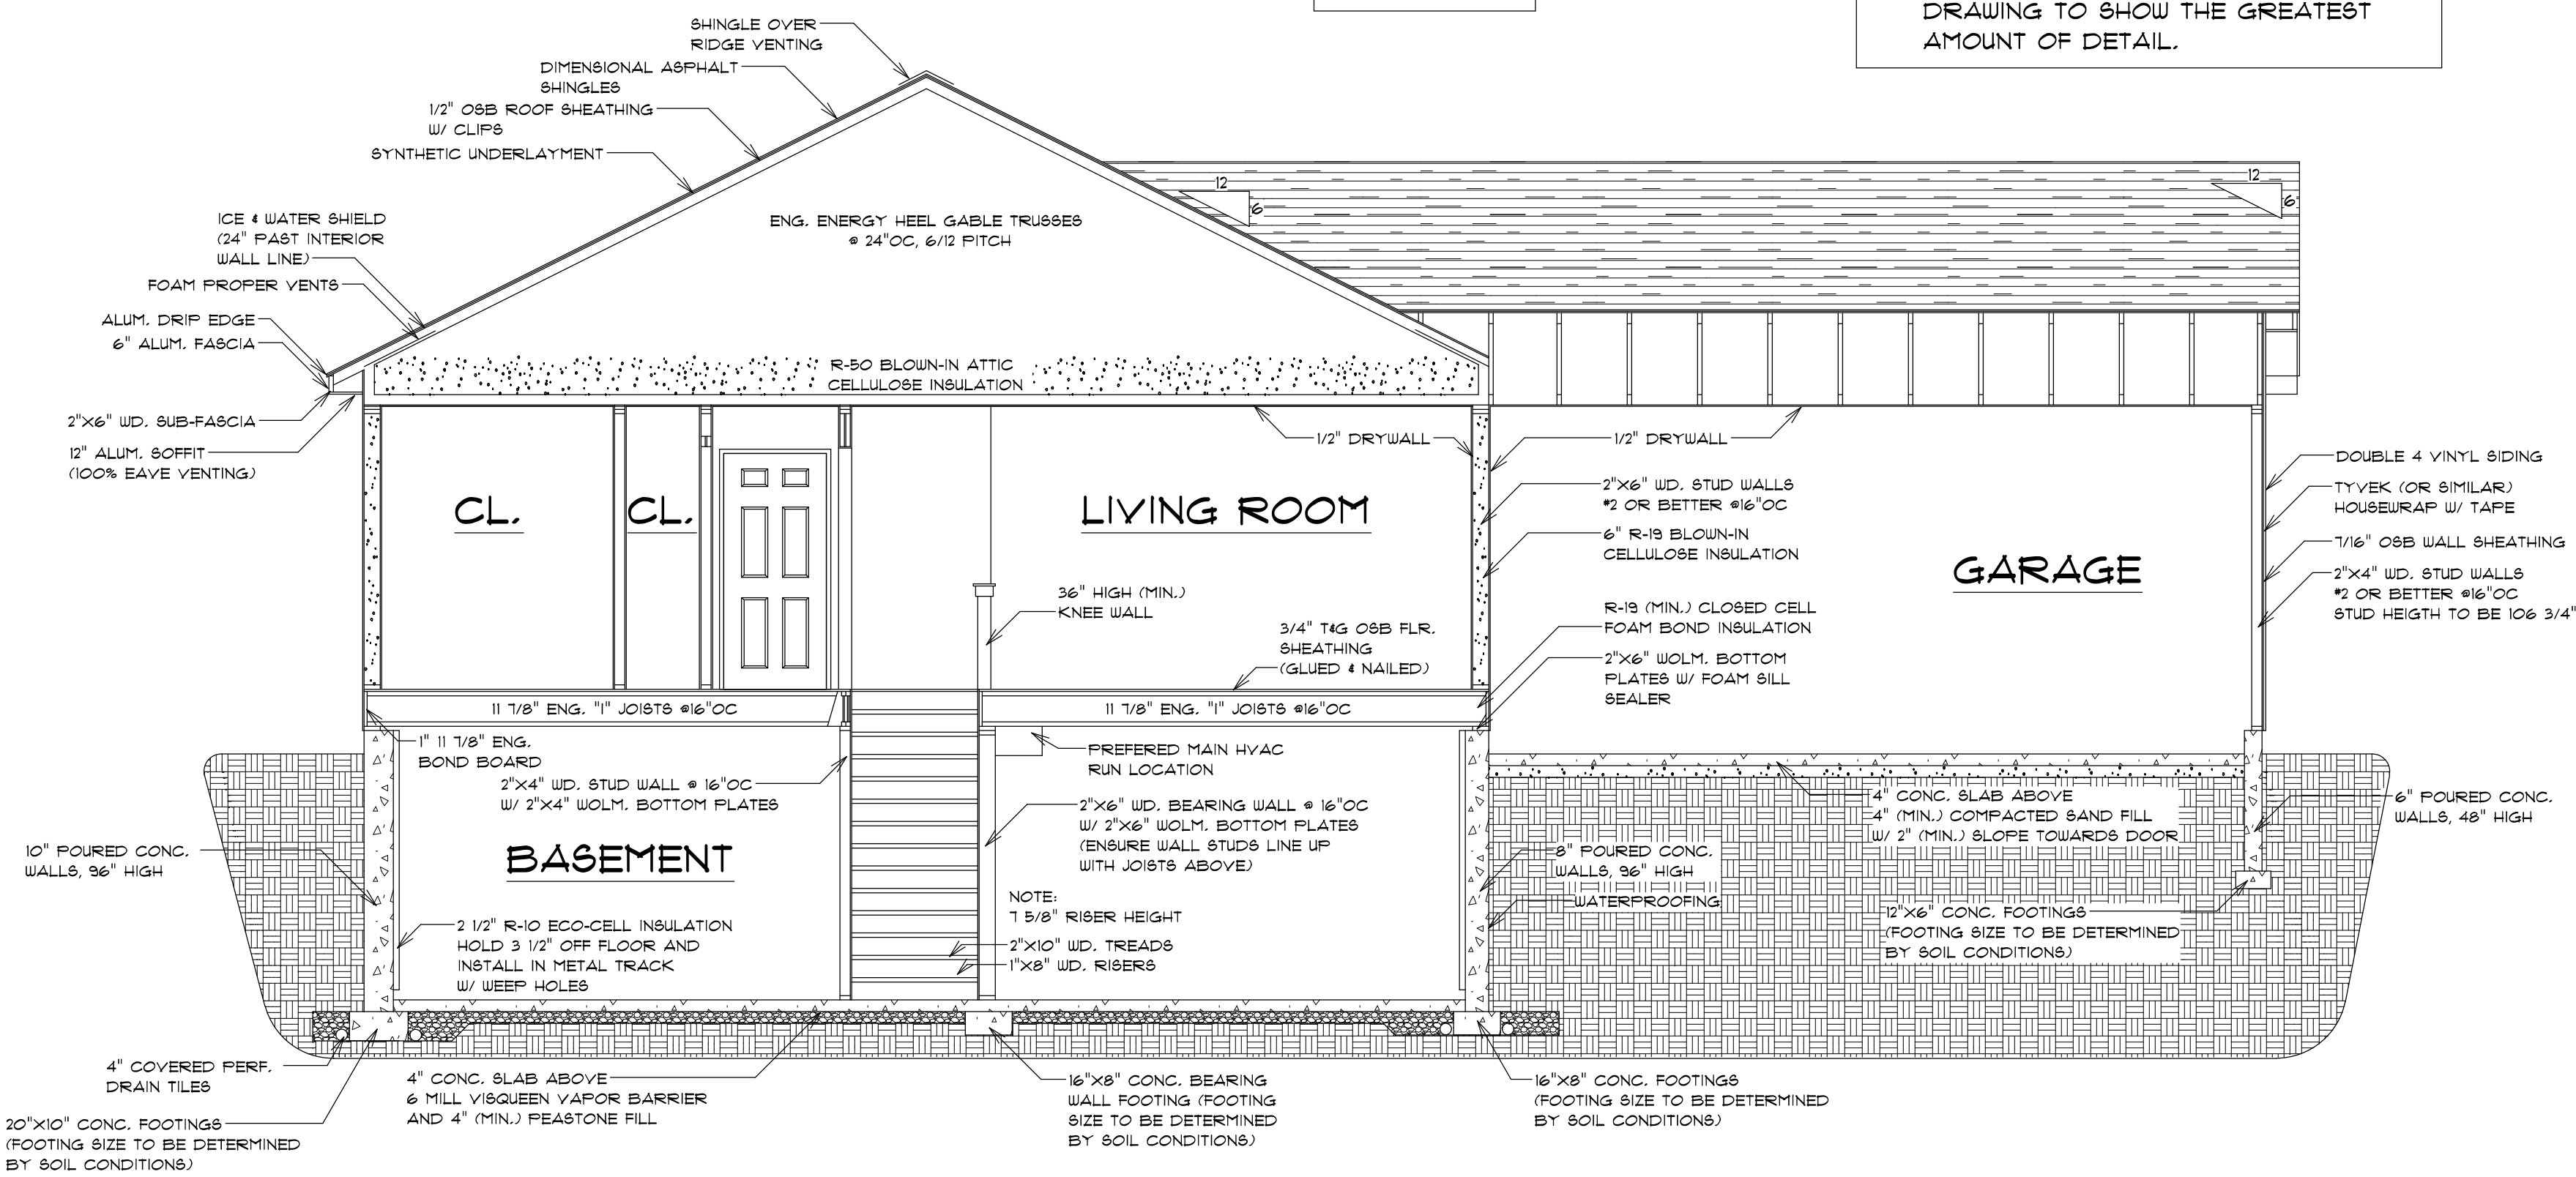

CROSS SECTION "B"

SCALE: 1/4"=1'-0"

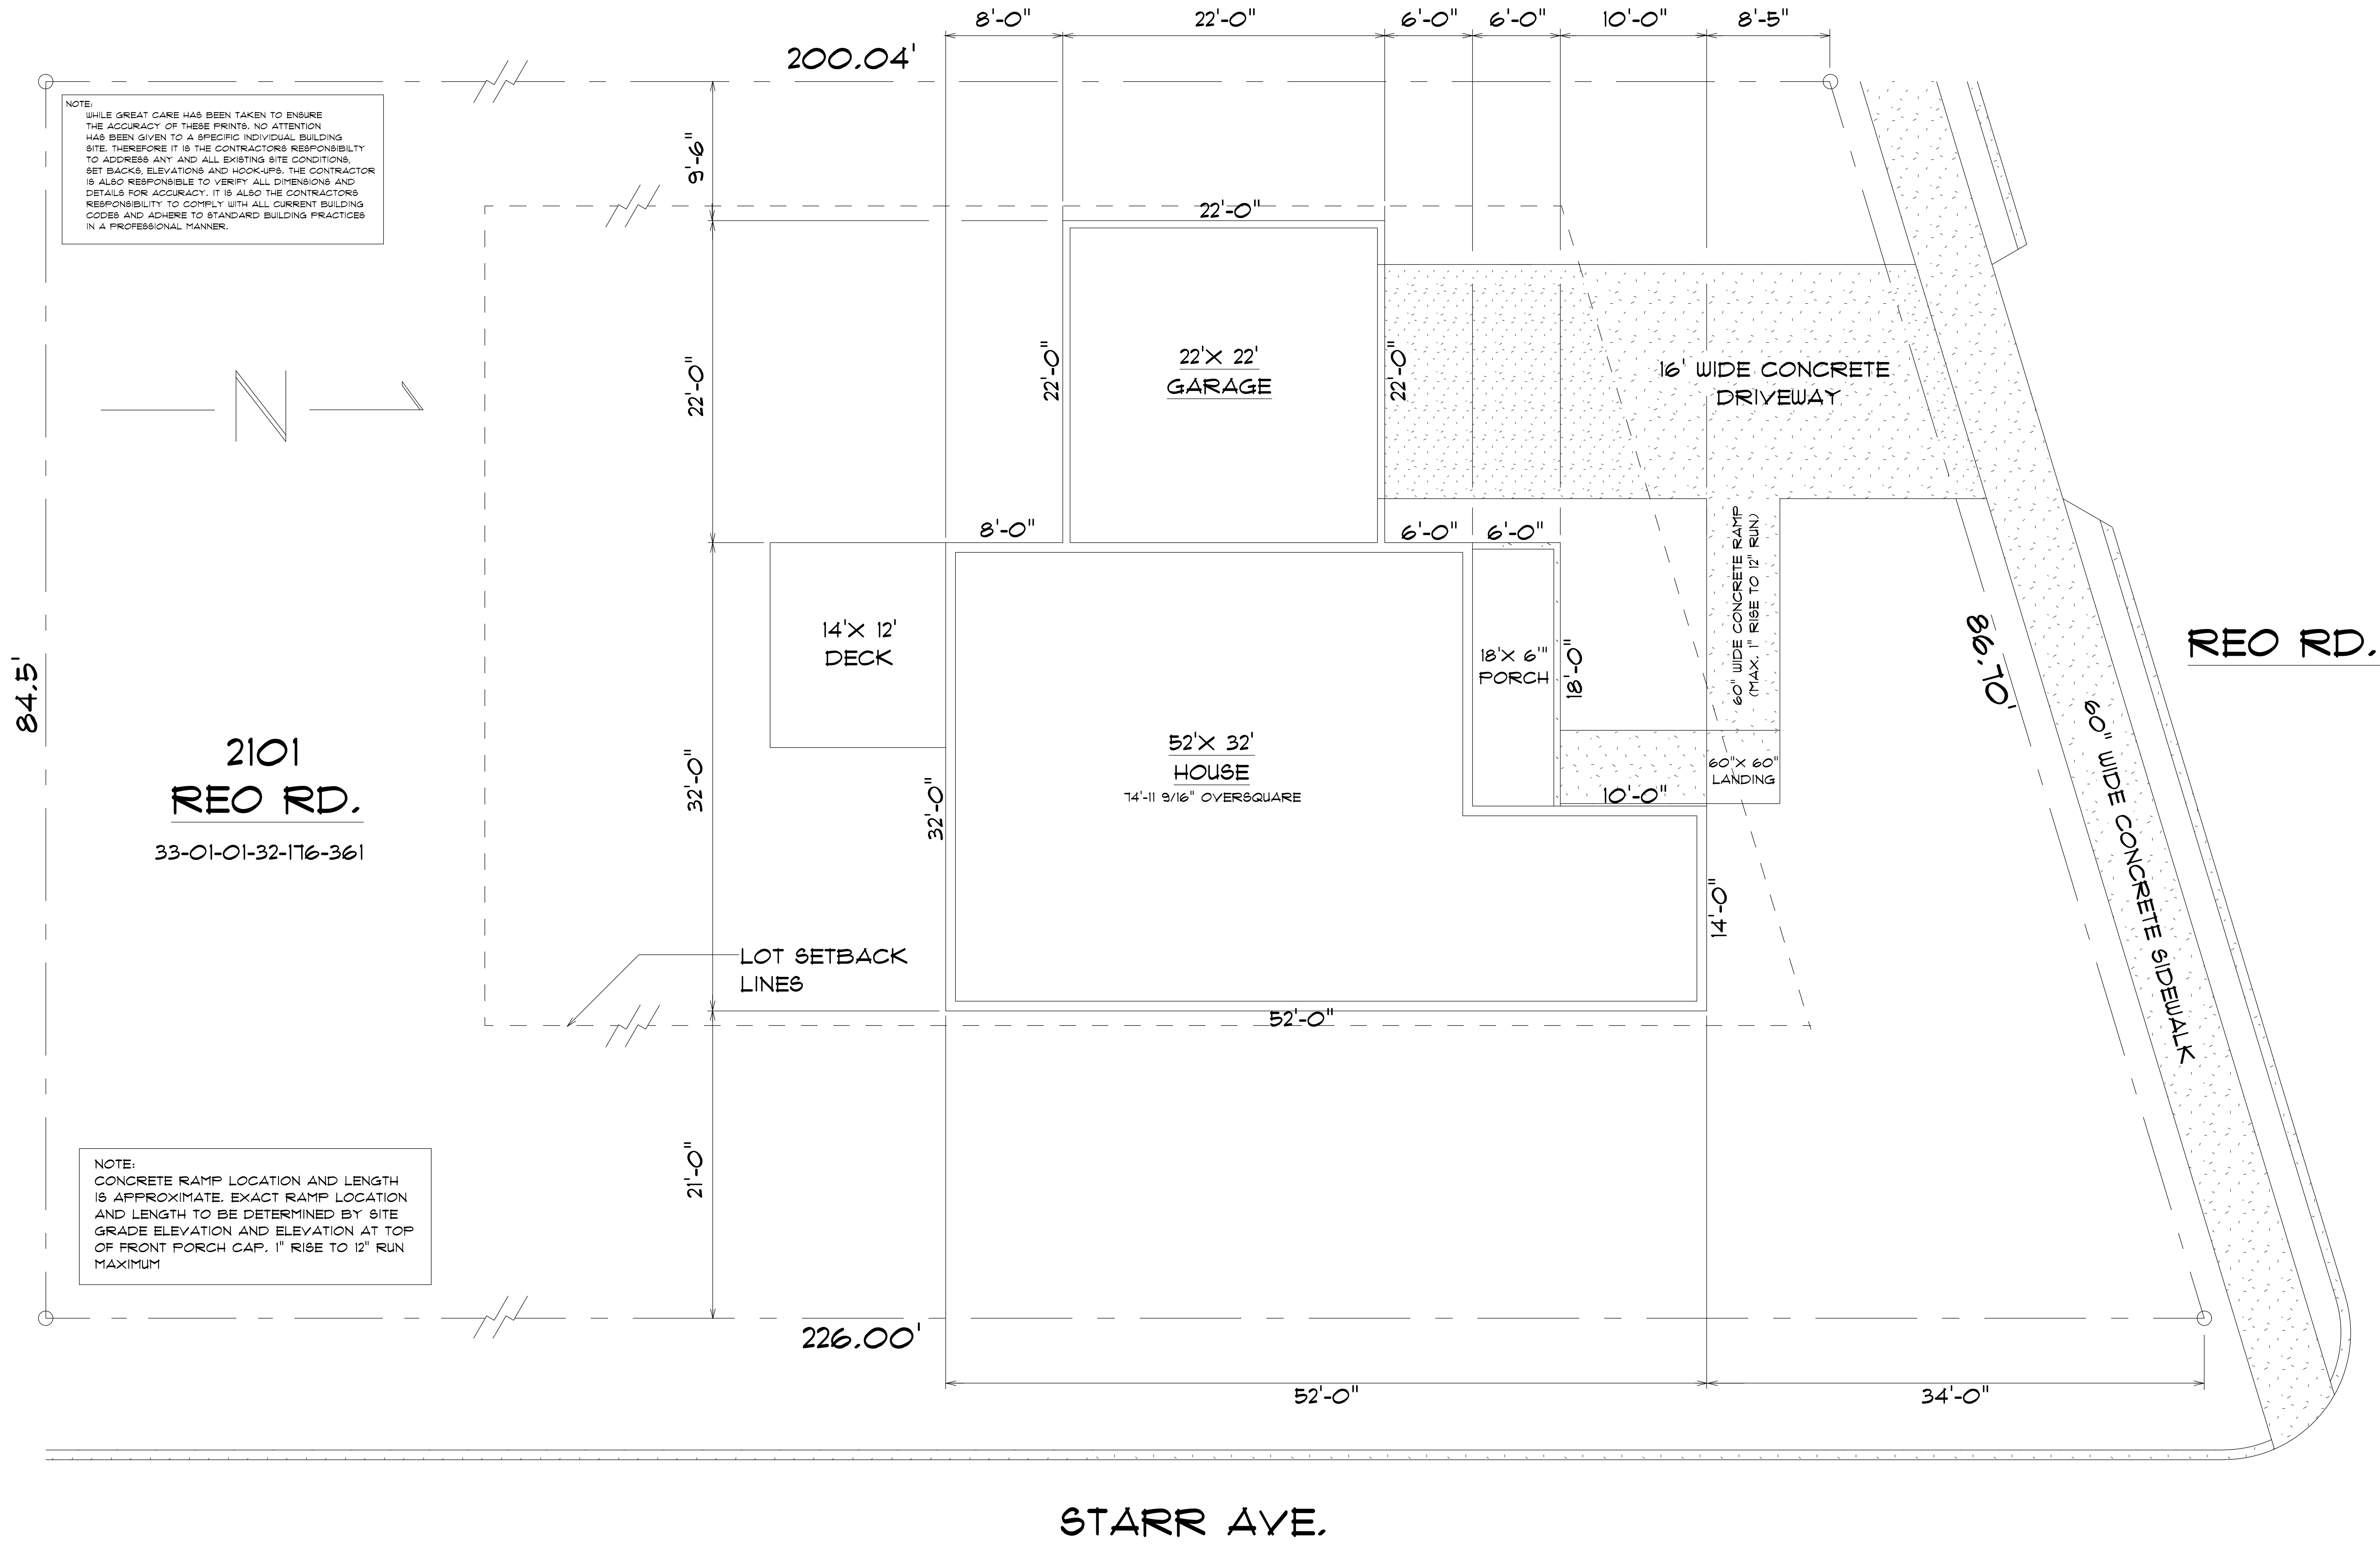

PROGRESSIVE HOME DESIGNS
DENNIS J. GRAHAM
8855 CUTLER RD.
MULLIKEN, MI. 48861
CELL: 1-517-348-6124
dennis_graham@hotmail.com

THE BROOKSIDE
INGHAM COUNTY LAND BANK
2101 REO RD.
LANSING, MI. 48910

DATE	4-21-23
REVISED	
DRAWING#	1 OF 1

SCALE	3/16" = 1'-0"
DRAWN BY	DJG
APPROVED	DJG