

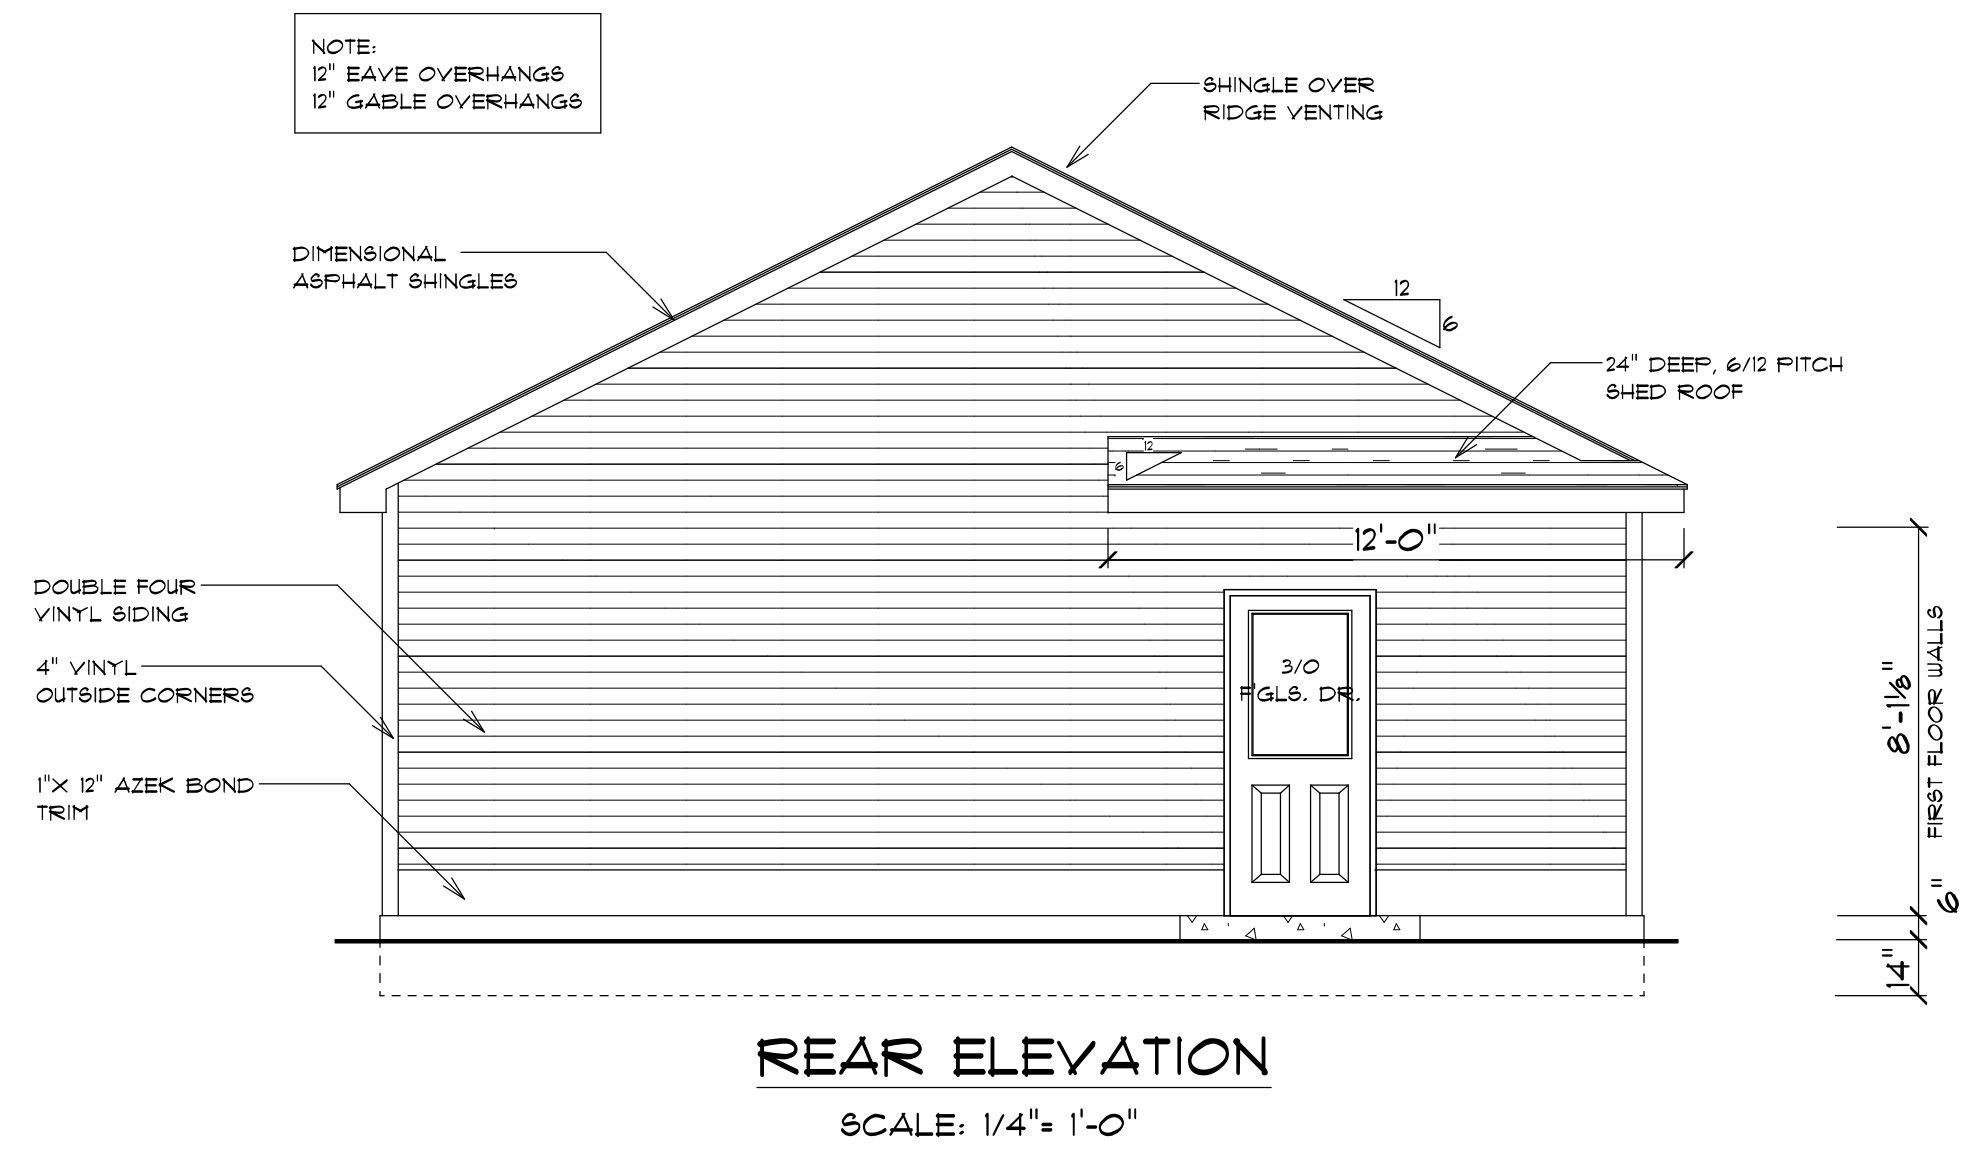
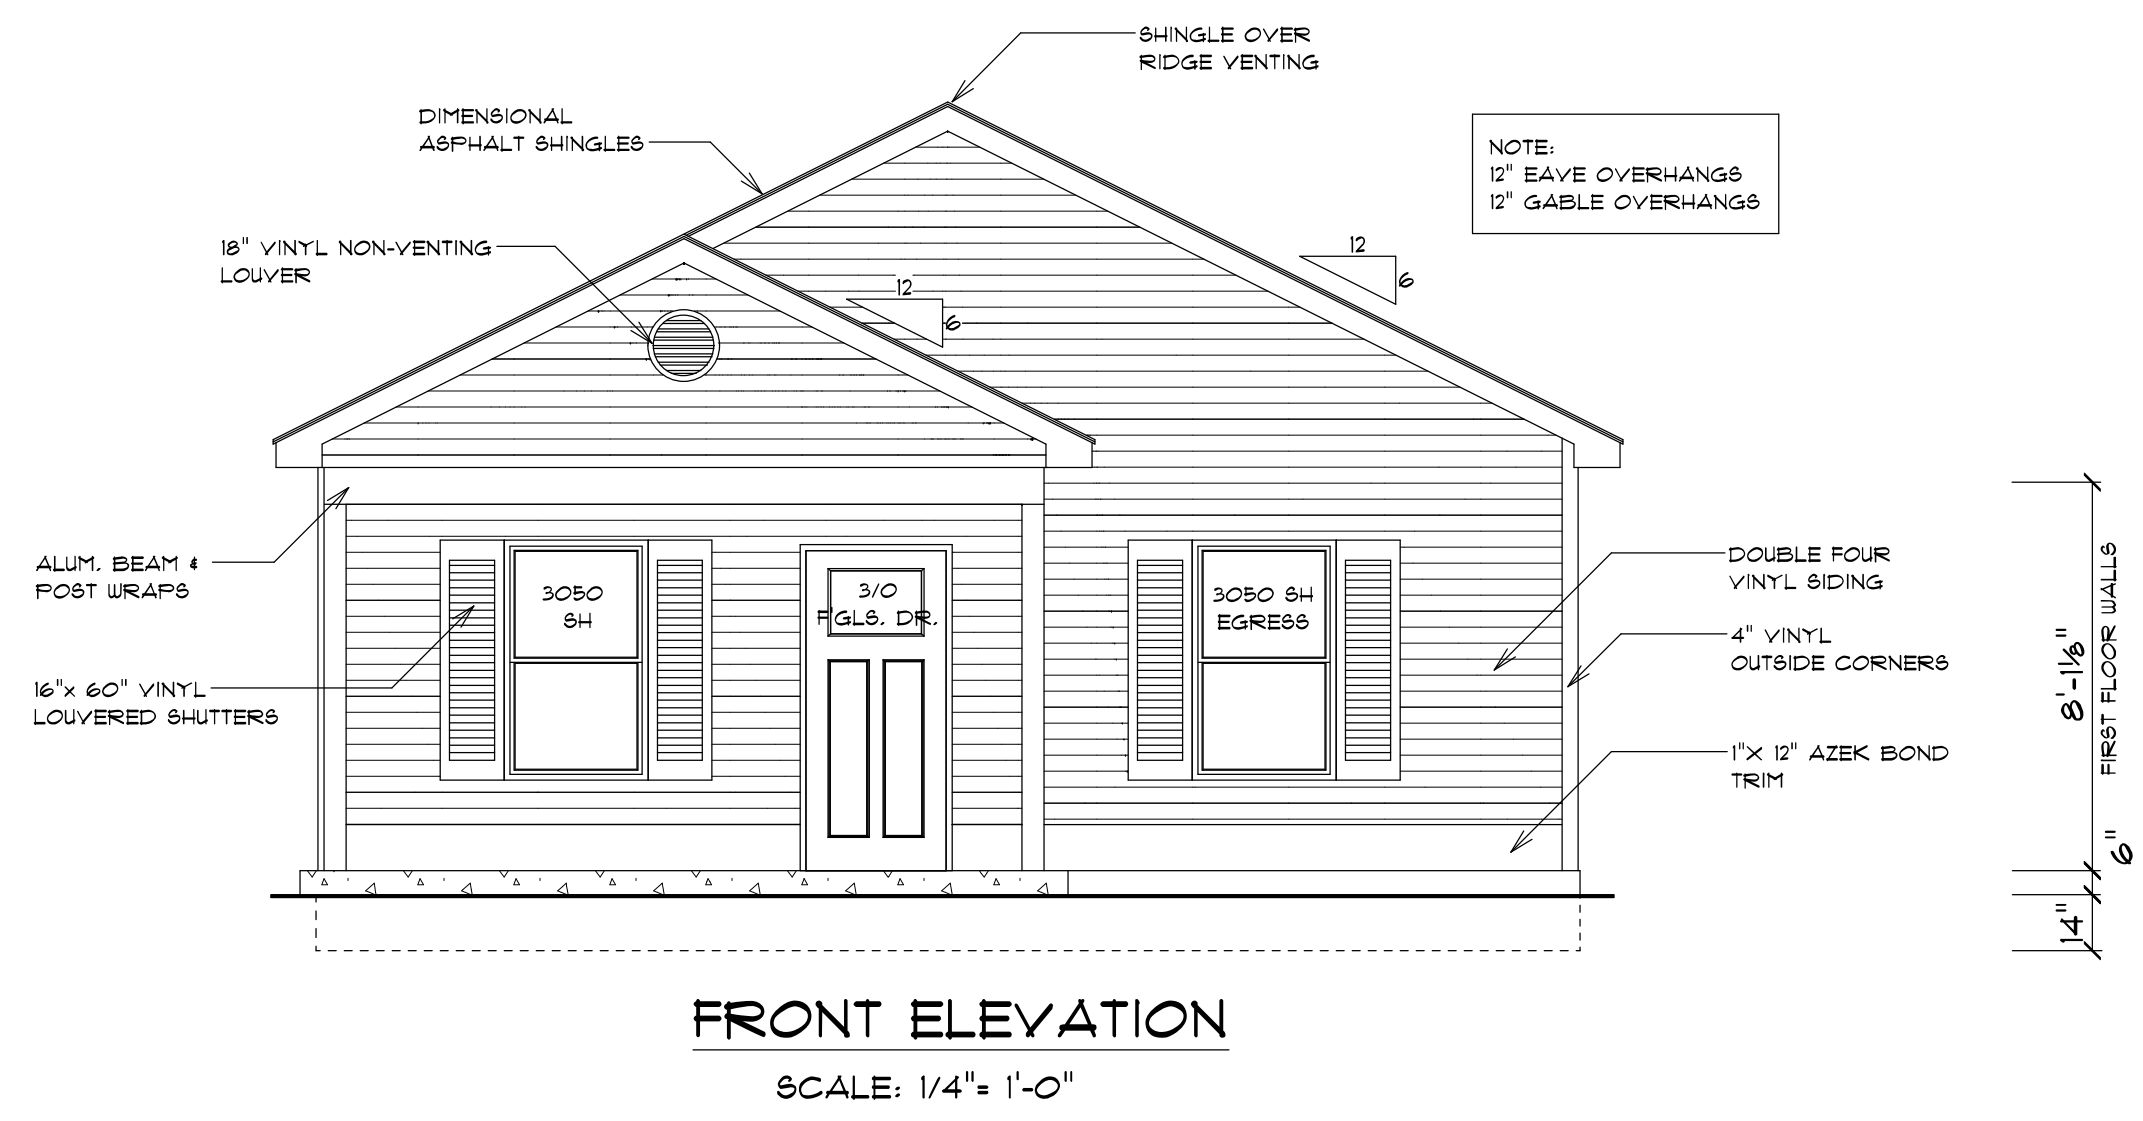


NOTE:  
 WHILE GREAT CARE HAS BEEN TAKEN TO ENSURE THE ACCURACY OF THESE PRINTS, NO ATTENTION HAS BEEN GIVEN TO A SPECIFIC INDIVIDUAL BUILDING SITE. THEREFORE IT IS THE CONTRACTOR'S RESPONSIBILITY TO ADDRESS ANY AND ALL EXISTING SITE CONDITIONS, SET BACKS, ELEVATIONS AND HOOK-UPS. THE CONTRACTOR IS ALSO RESPONSIBLE TO VERIFY ALL DIMENSIONS AND DETAILS FOR ACCURACY. IT IS ALSO THE CONTRACTOR'S RESPONSIBILITY TO COMPLY WITH ALL CURRENT BUILDING CODES AND ADHERE TO STANDARD BUILDING PRACTICES IN A PROFESSIONAL MANNER.

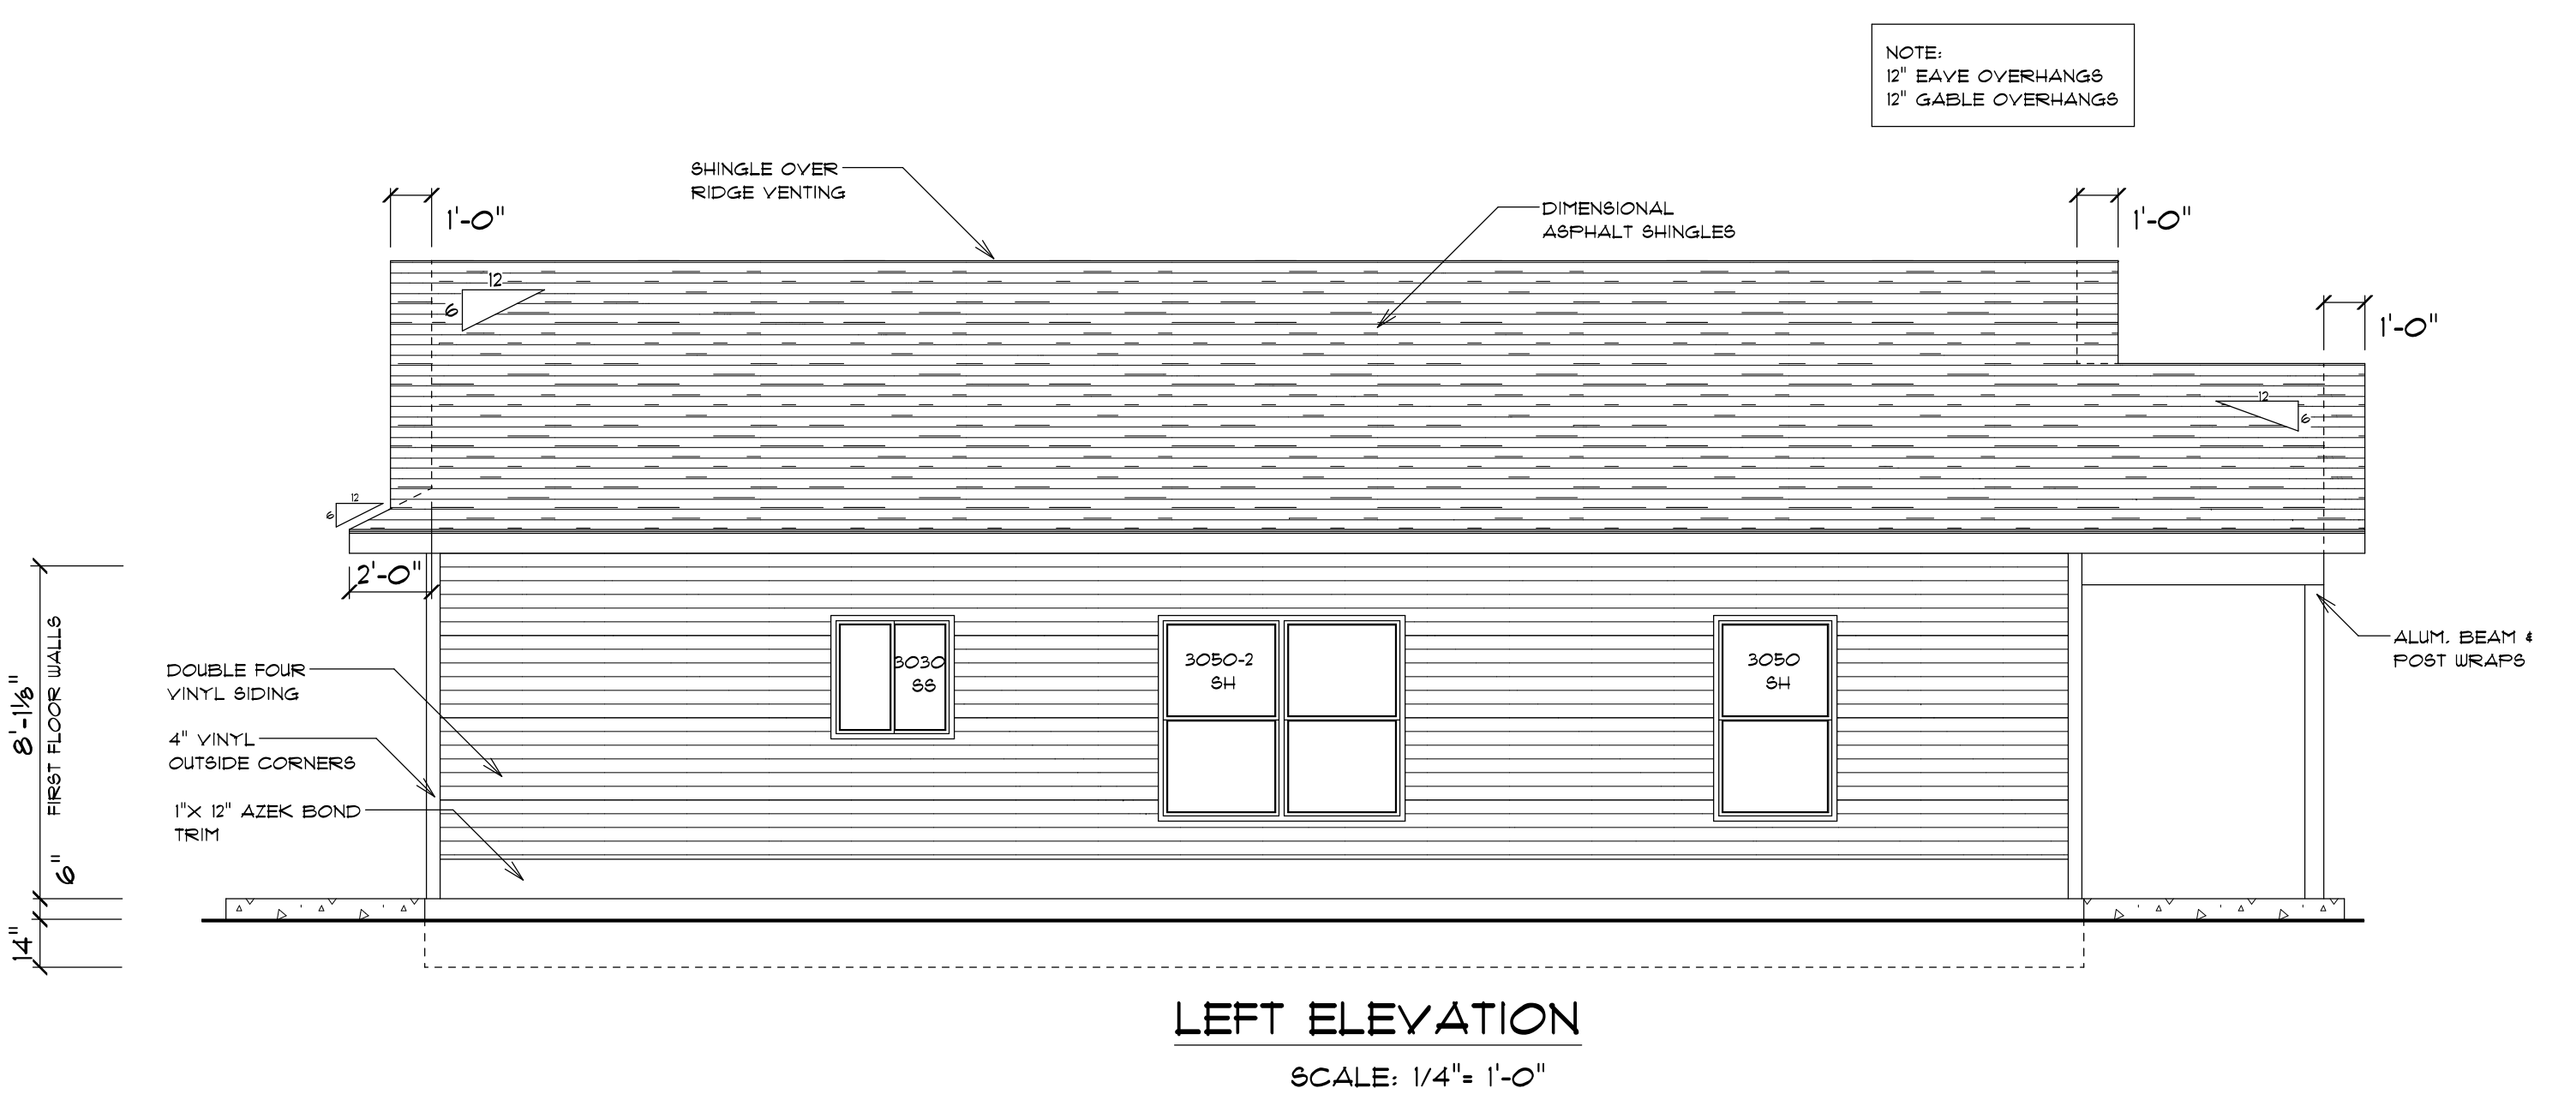

**FRONT ELEVATION**  
 SCALE: 1/4" = 1'-0"

**REAR ELEVATION**  
 SCALE: 1/4" = 1'-0"

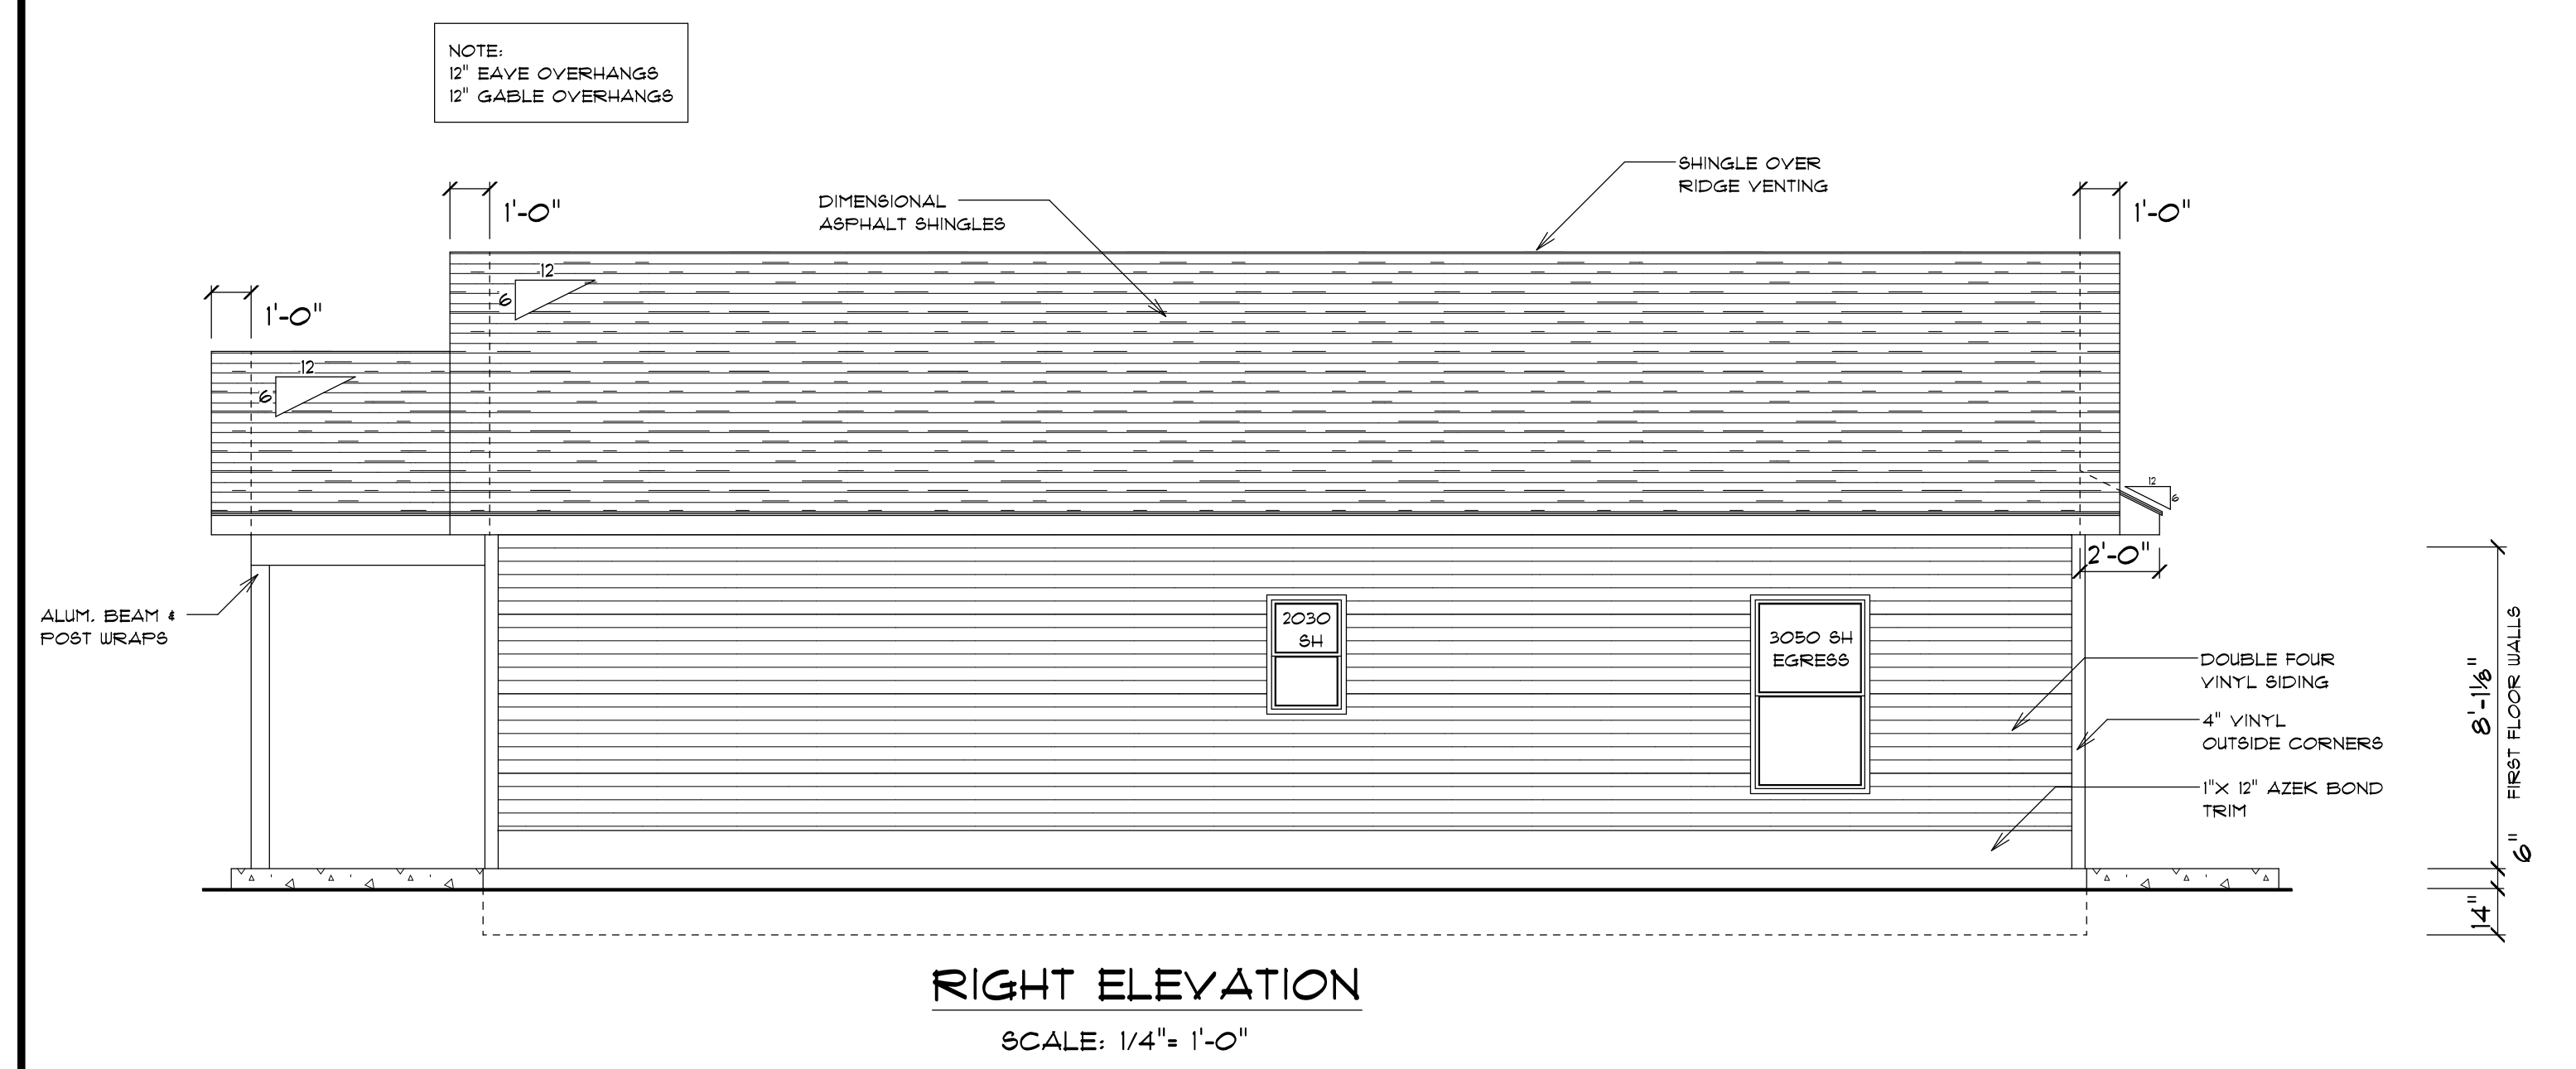

**RIGHT ELEVATION**  
 SCALE: 1/4" = 1'-0"

**LEFT ELEVATION**  
 SCALE: 1/4" = 1'-0"

DATE	4-21-22
REVISED	5-29-22 6-28-22
DRAWING#	2 OF 3

SCALE	1/4" = 1'-0"
DRAWN BY	DJG
APPROVED	DJG

INGHAM COUNTY LAND BANK  
 1040 RANCH

PROGRESSIVE HOME DESIGNS  
 DENNIS J. GRAHAM  
 8855 CUTLER RD.  
 MULLIKEN, MI. 48861  
 CELL: 1-517-348-6124  
 dennis\_graham@hotmail.com